
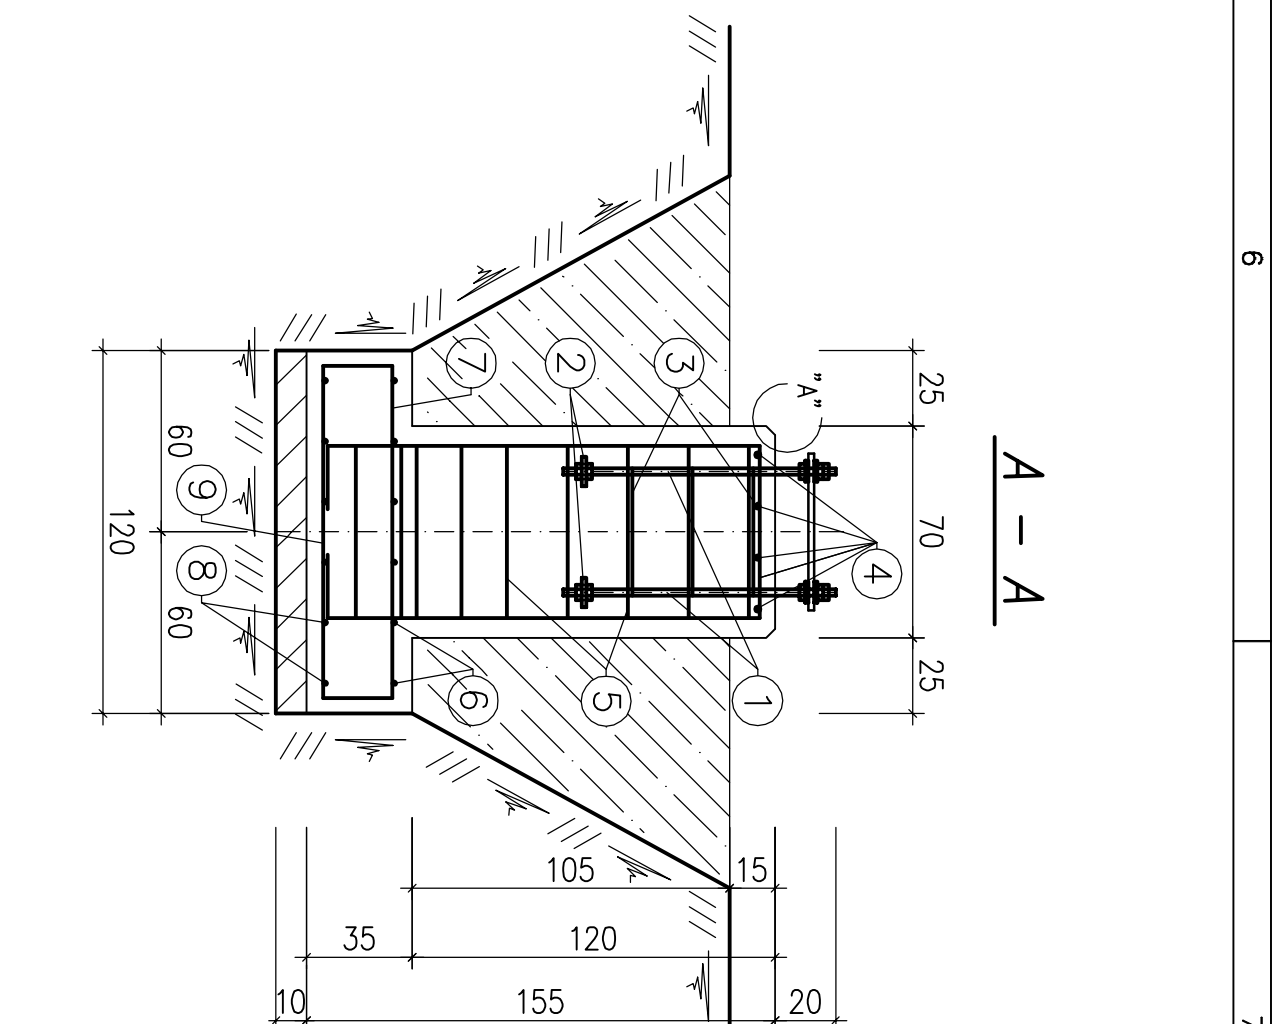
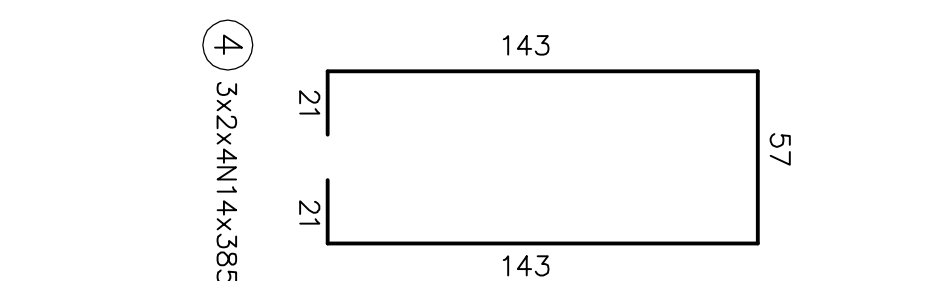
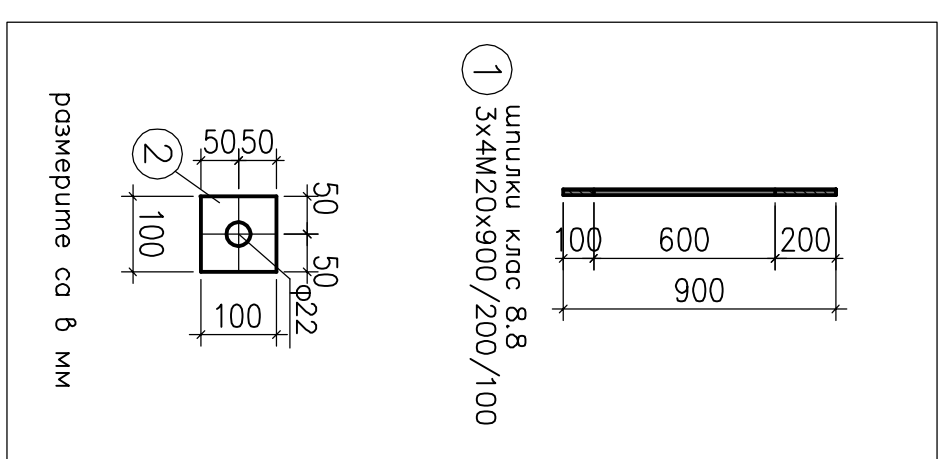


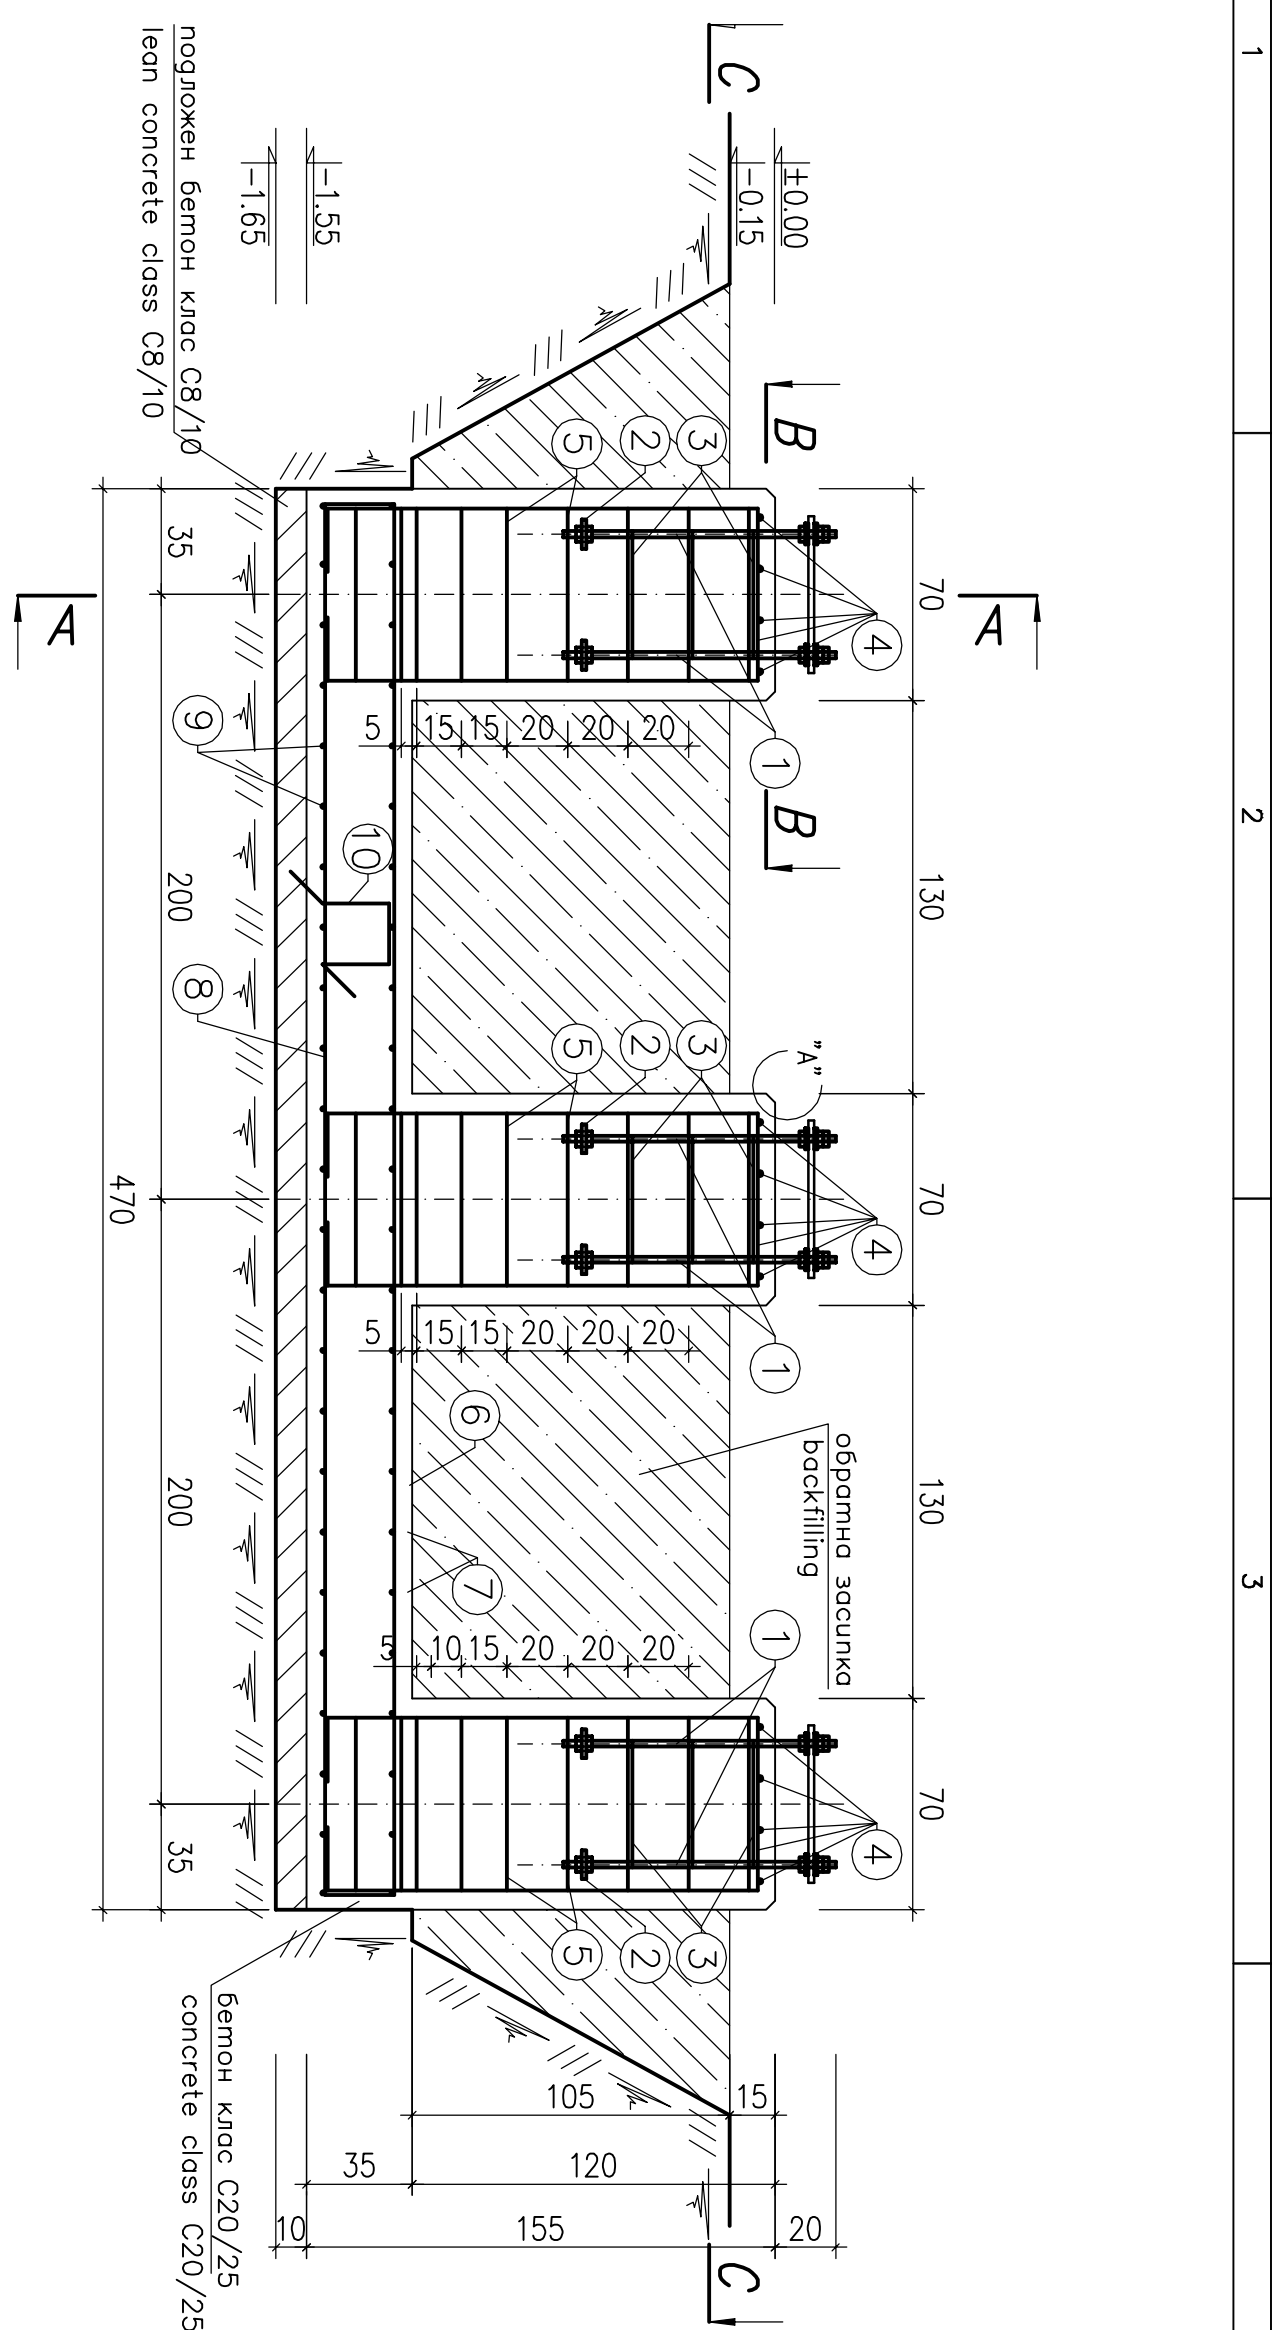

Материалы:

Бетон : клас C20/25 – 3.74m<sup>3</sup>  
клас C8/10 – 0.57m<sup>3</sup>

крас C8/10 – 0.57m<sup>3</sup>

Армуровка : стомана клас B420  
стомана клас S235

СТОМАНО КЛАС S235





### Materials:

Concrete : class C20/25 – 3.74m<sup>3</sup>  
class C8/10 – 0.57m<sup>3</sup>

class C8/10 – 0.57m<sup>3</sup>

```
Reinforcement : steel class B420
steel class S235
```

steel class S235

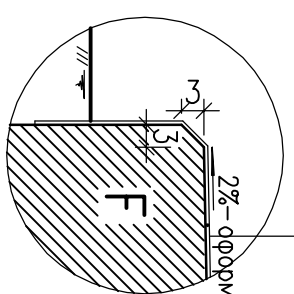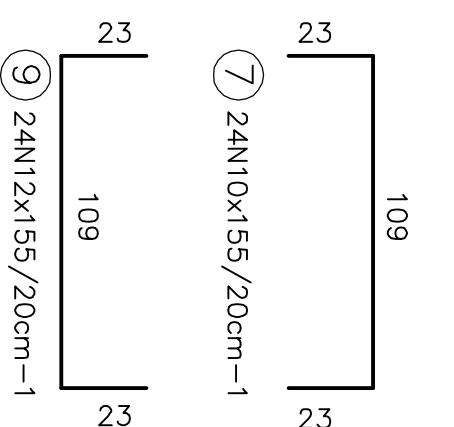
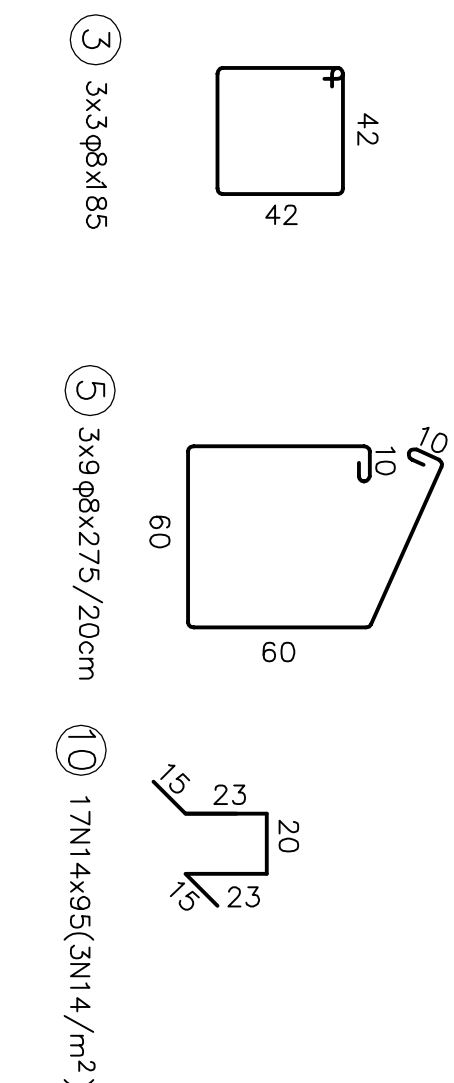
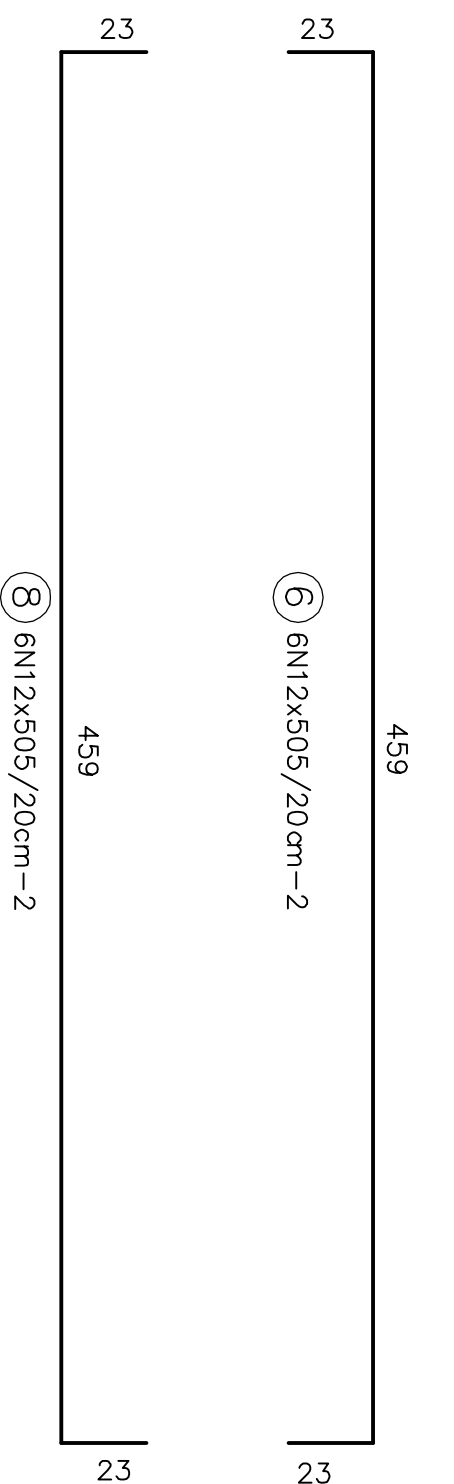


Демањн / Detail "A"

обмазване със Sikka Top Seal – 107 Elastic  
coated with Sikka Top Seal – 107 Elastic

coated with SILCA Top Seal - 70/ Elastic

Формя се по време на бетонирането

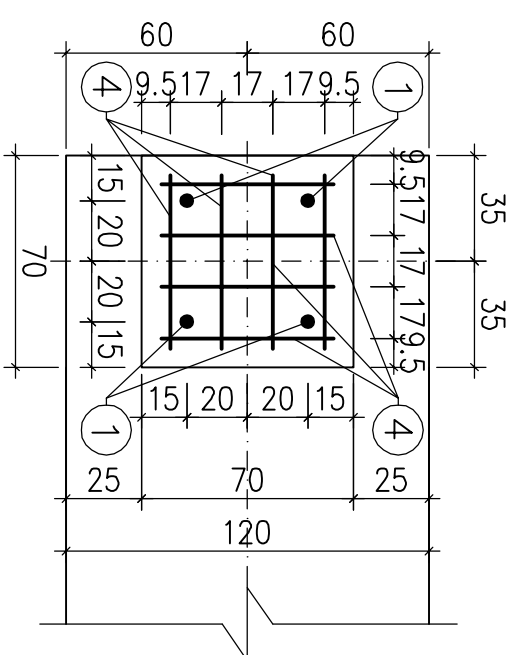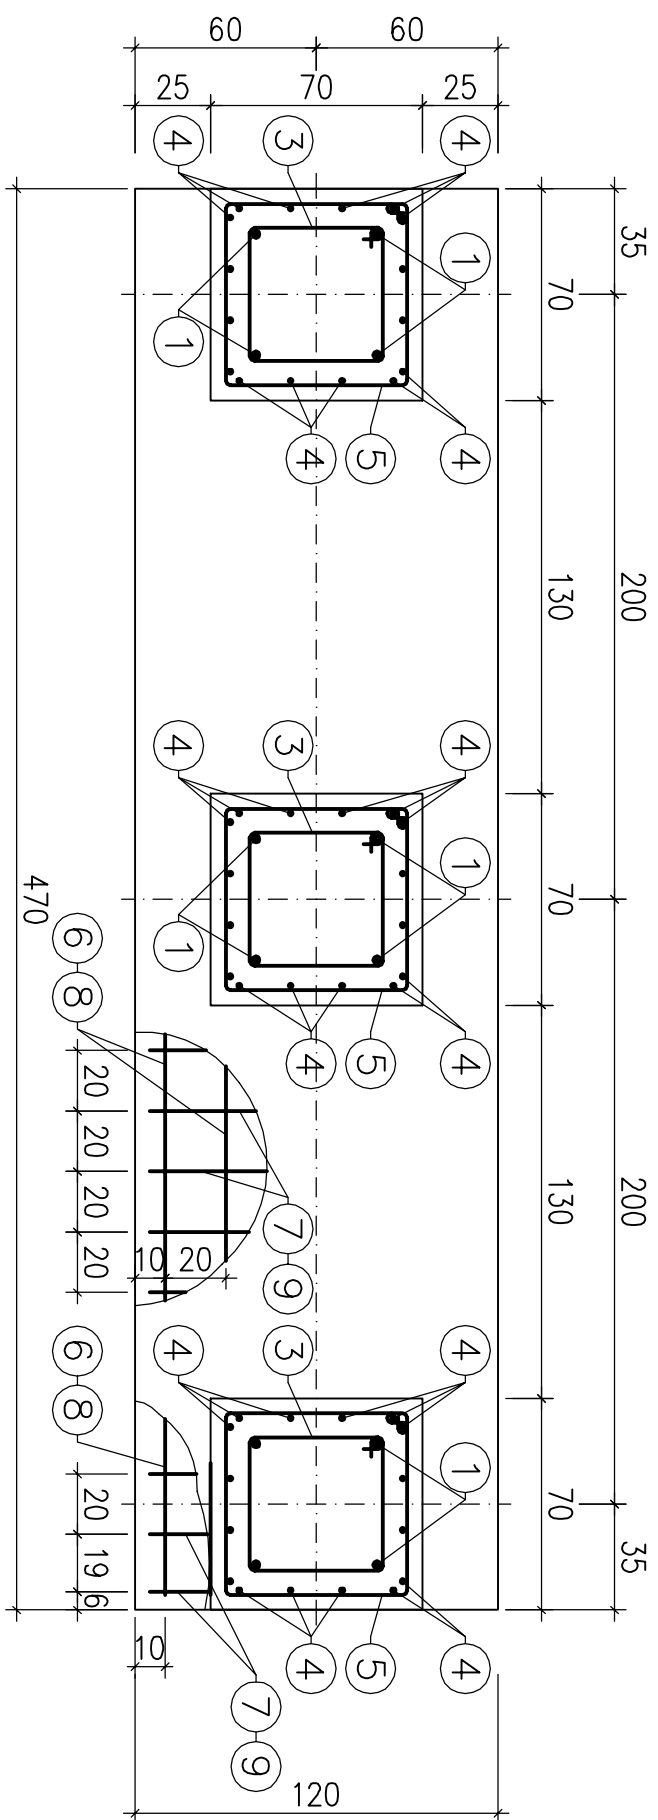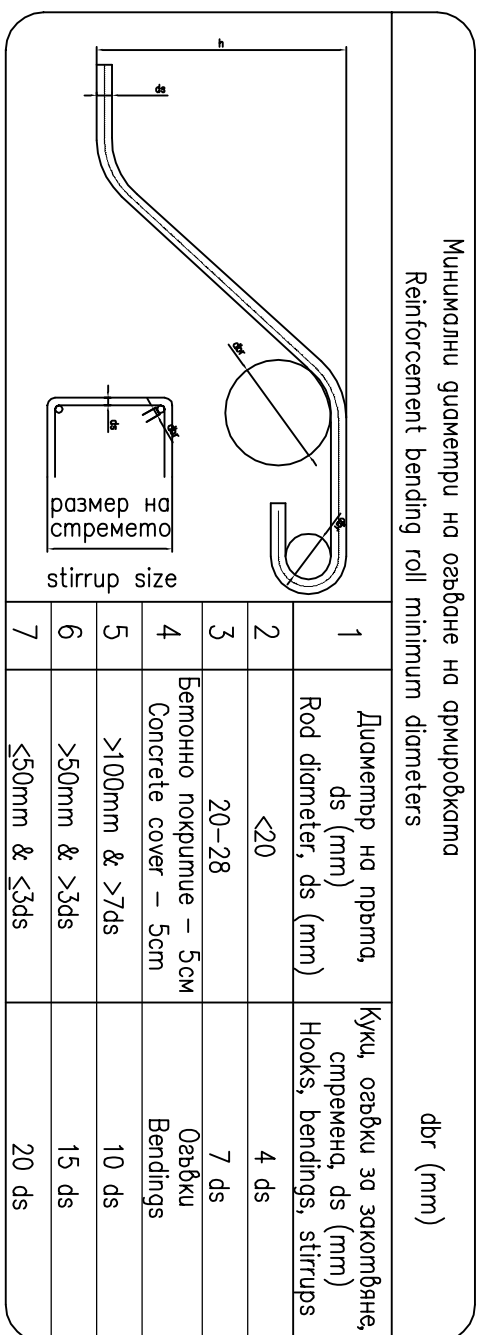
$$\underline{C - C}$$
$$\underline{B - B}$$


**NOTES:**

1. Foundations to be made in stable ground
2. After excavation works for the foundations the same have to be cleaned
3. In case of watering of the excavations the 10cm layer of soil have to be stayed by hand right before the laying of the lean
4. All unnecessary mud expectations to be filled with lean concrete C8/10.
5. Foundations to be filled up simultaneously from all sides.
6. After the foundations are made backfilling to be compacted in layers of 20cm in optimal humidity until  $\gamma = 165\text{m}^3/\text{m}^3$  is reached.
7. Anchorbolts to be assembled with mold, 3x3mm
8. Spacing of the slopes on the upper surface of the foundation to perform during the concreting
9. The visible part of the foundation to be coated with Sika Top Seal – 107 Elastic
10. All dimensions are in cm.
11. Drawings ca 0.5 cm

## ЗАБЕЛЕЖКИ

- [illegible]

| СЫЛАСУВАЛИ                       |                |        |
|----------------------------------|----------------|--------|
| Чатм                             | Име            | Пармис |
| Тендоголеша (Парфучан коммуна)   | ишк. Парфучан  |        |
| Тендоголеша (Виноградн. коммуна) | ишк. Галеводра |        |
| Геоургуа                         | ишк. Божикод   |        |
| ПБЗ                              | ишк. Гогородра |        |
| Помарин. безмолност              | ишк. Гогородра |        |
| Былдасишгил                      |                |        |

DT:20190531\1259-2

[illegible][illegible]