


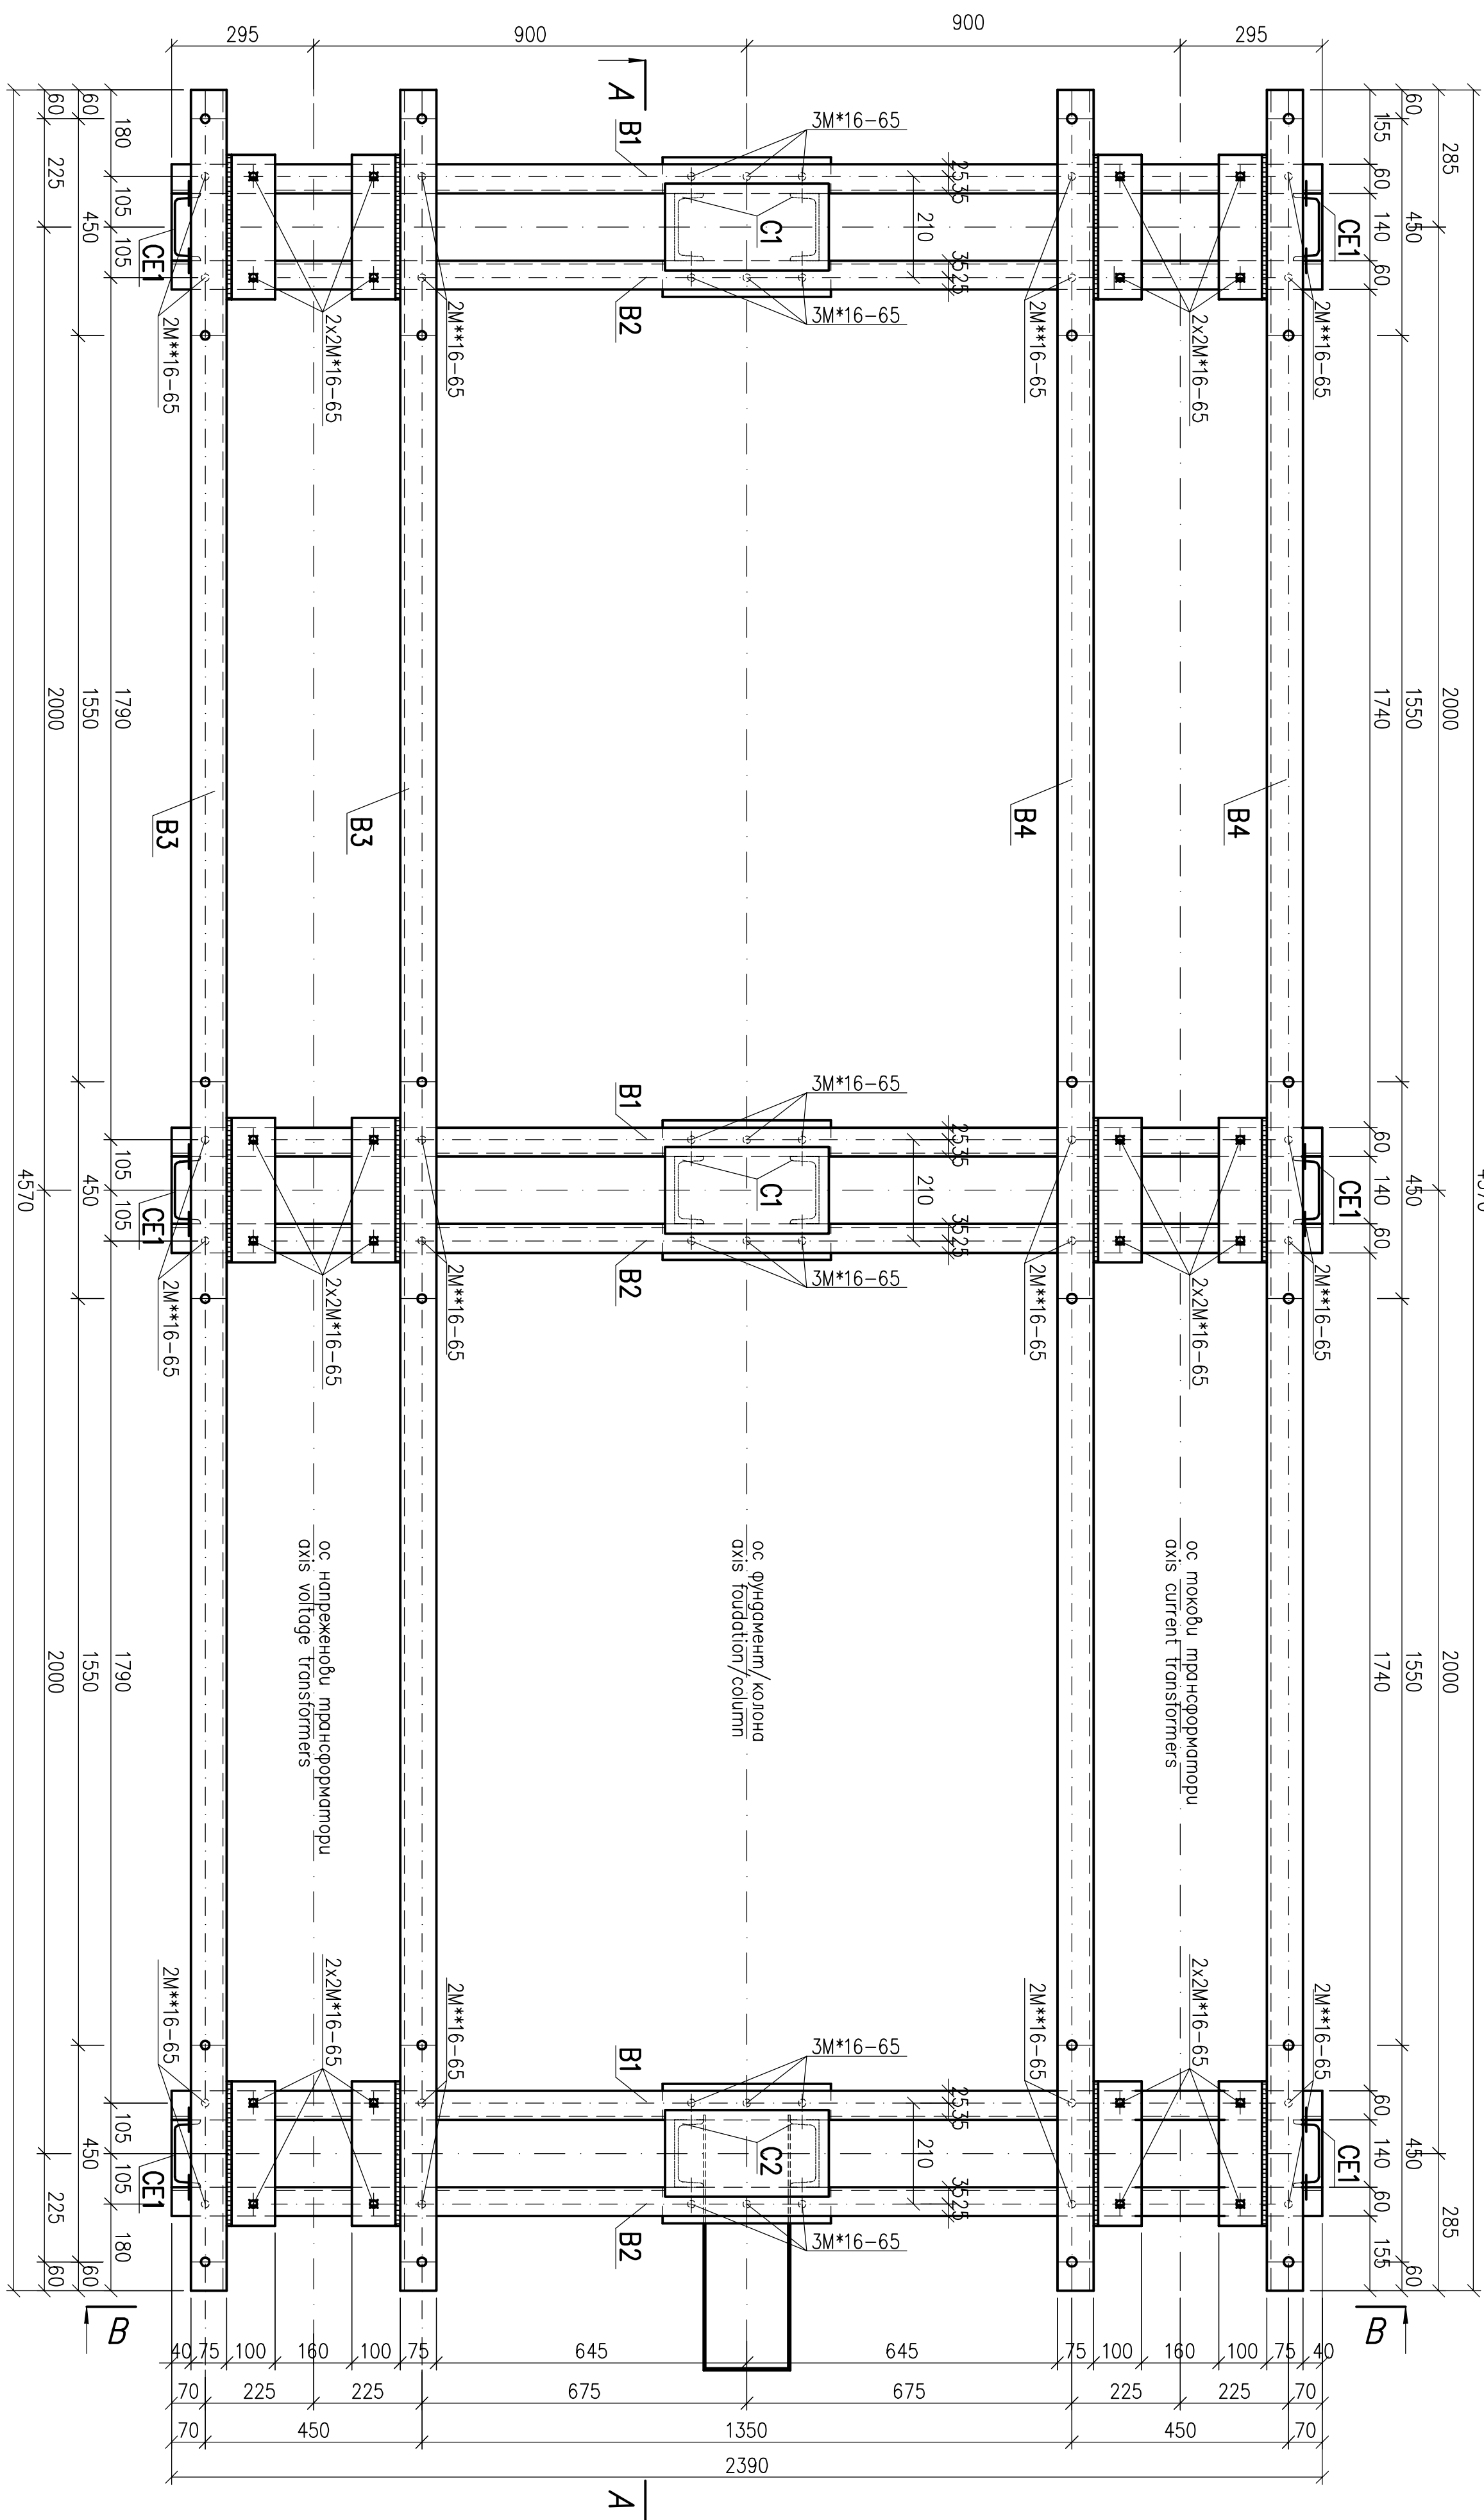


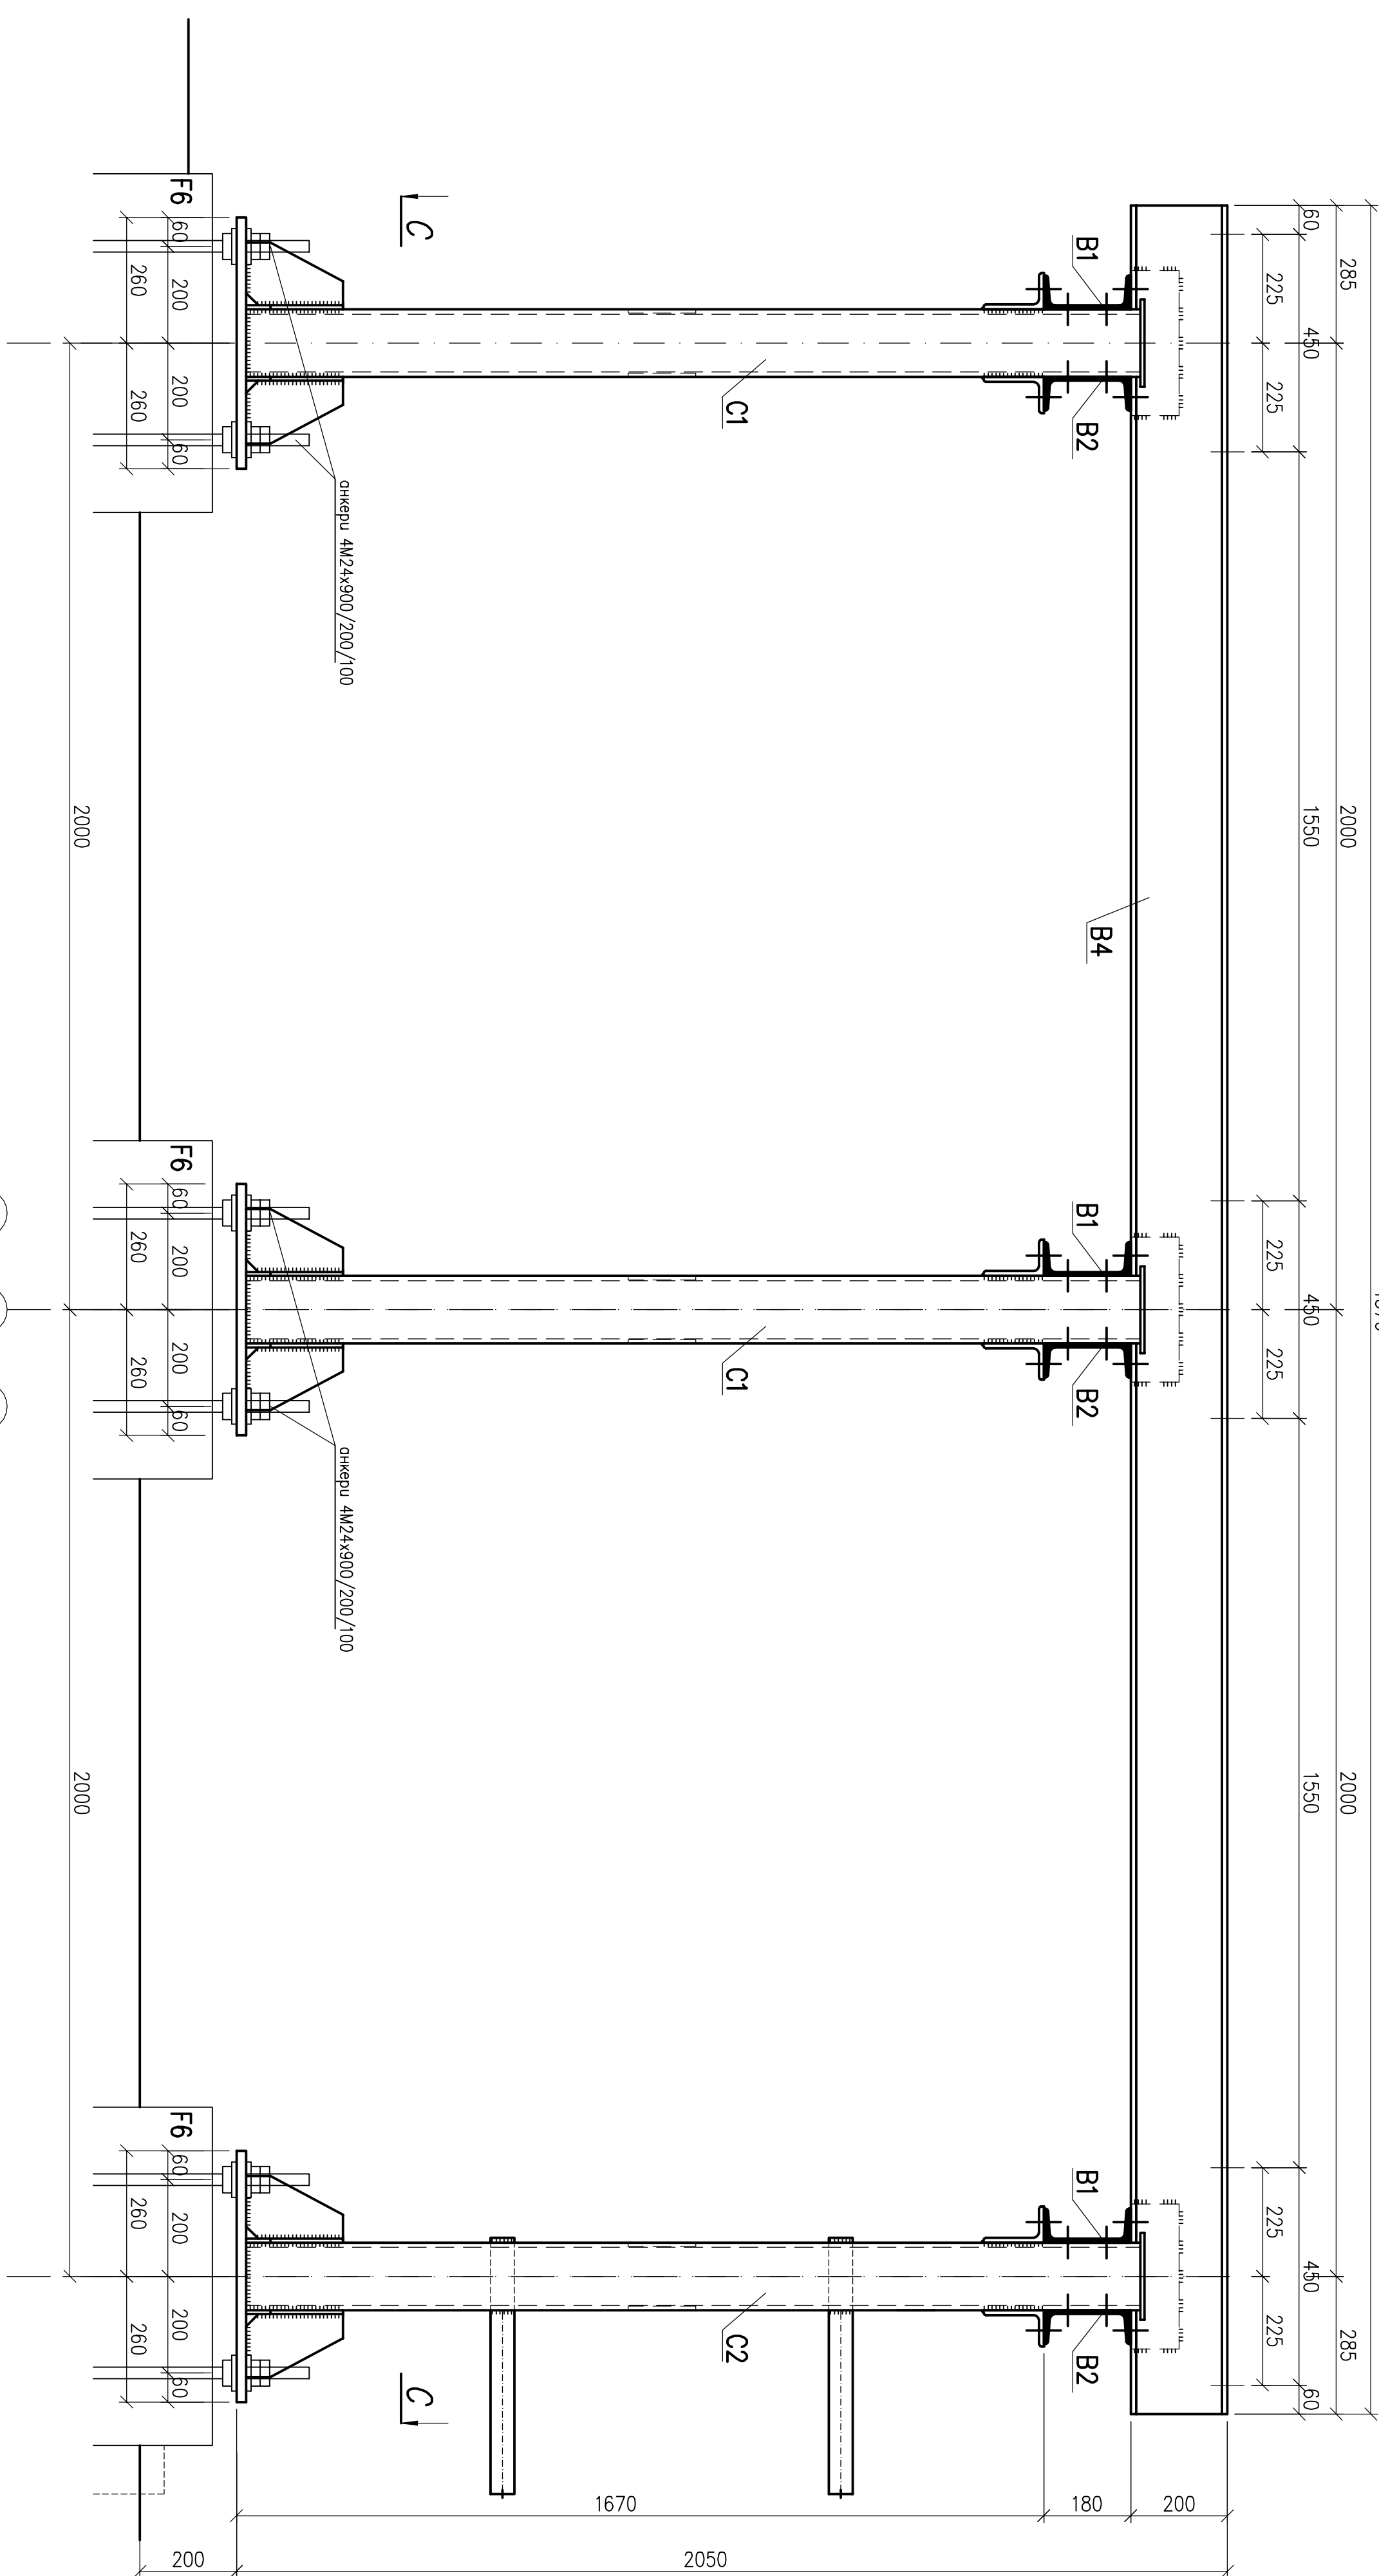

ПОГЛЕД В — В
VIEW B — B

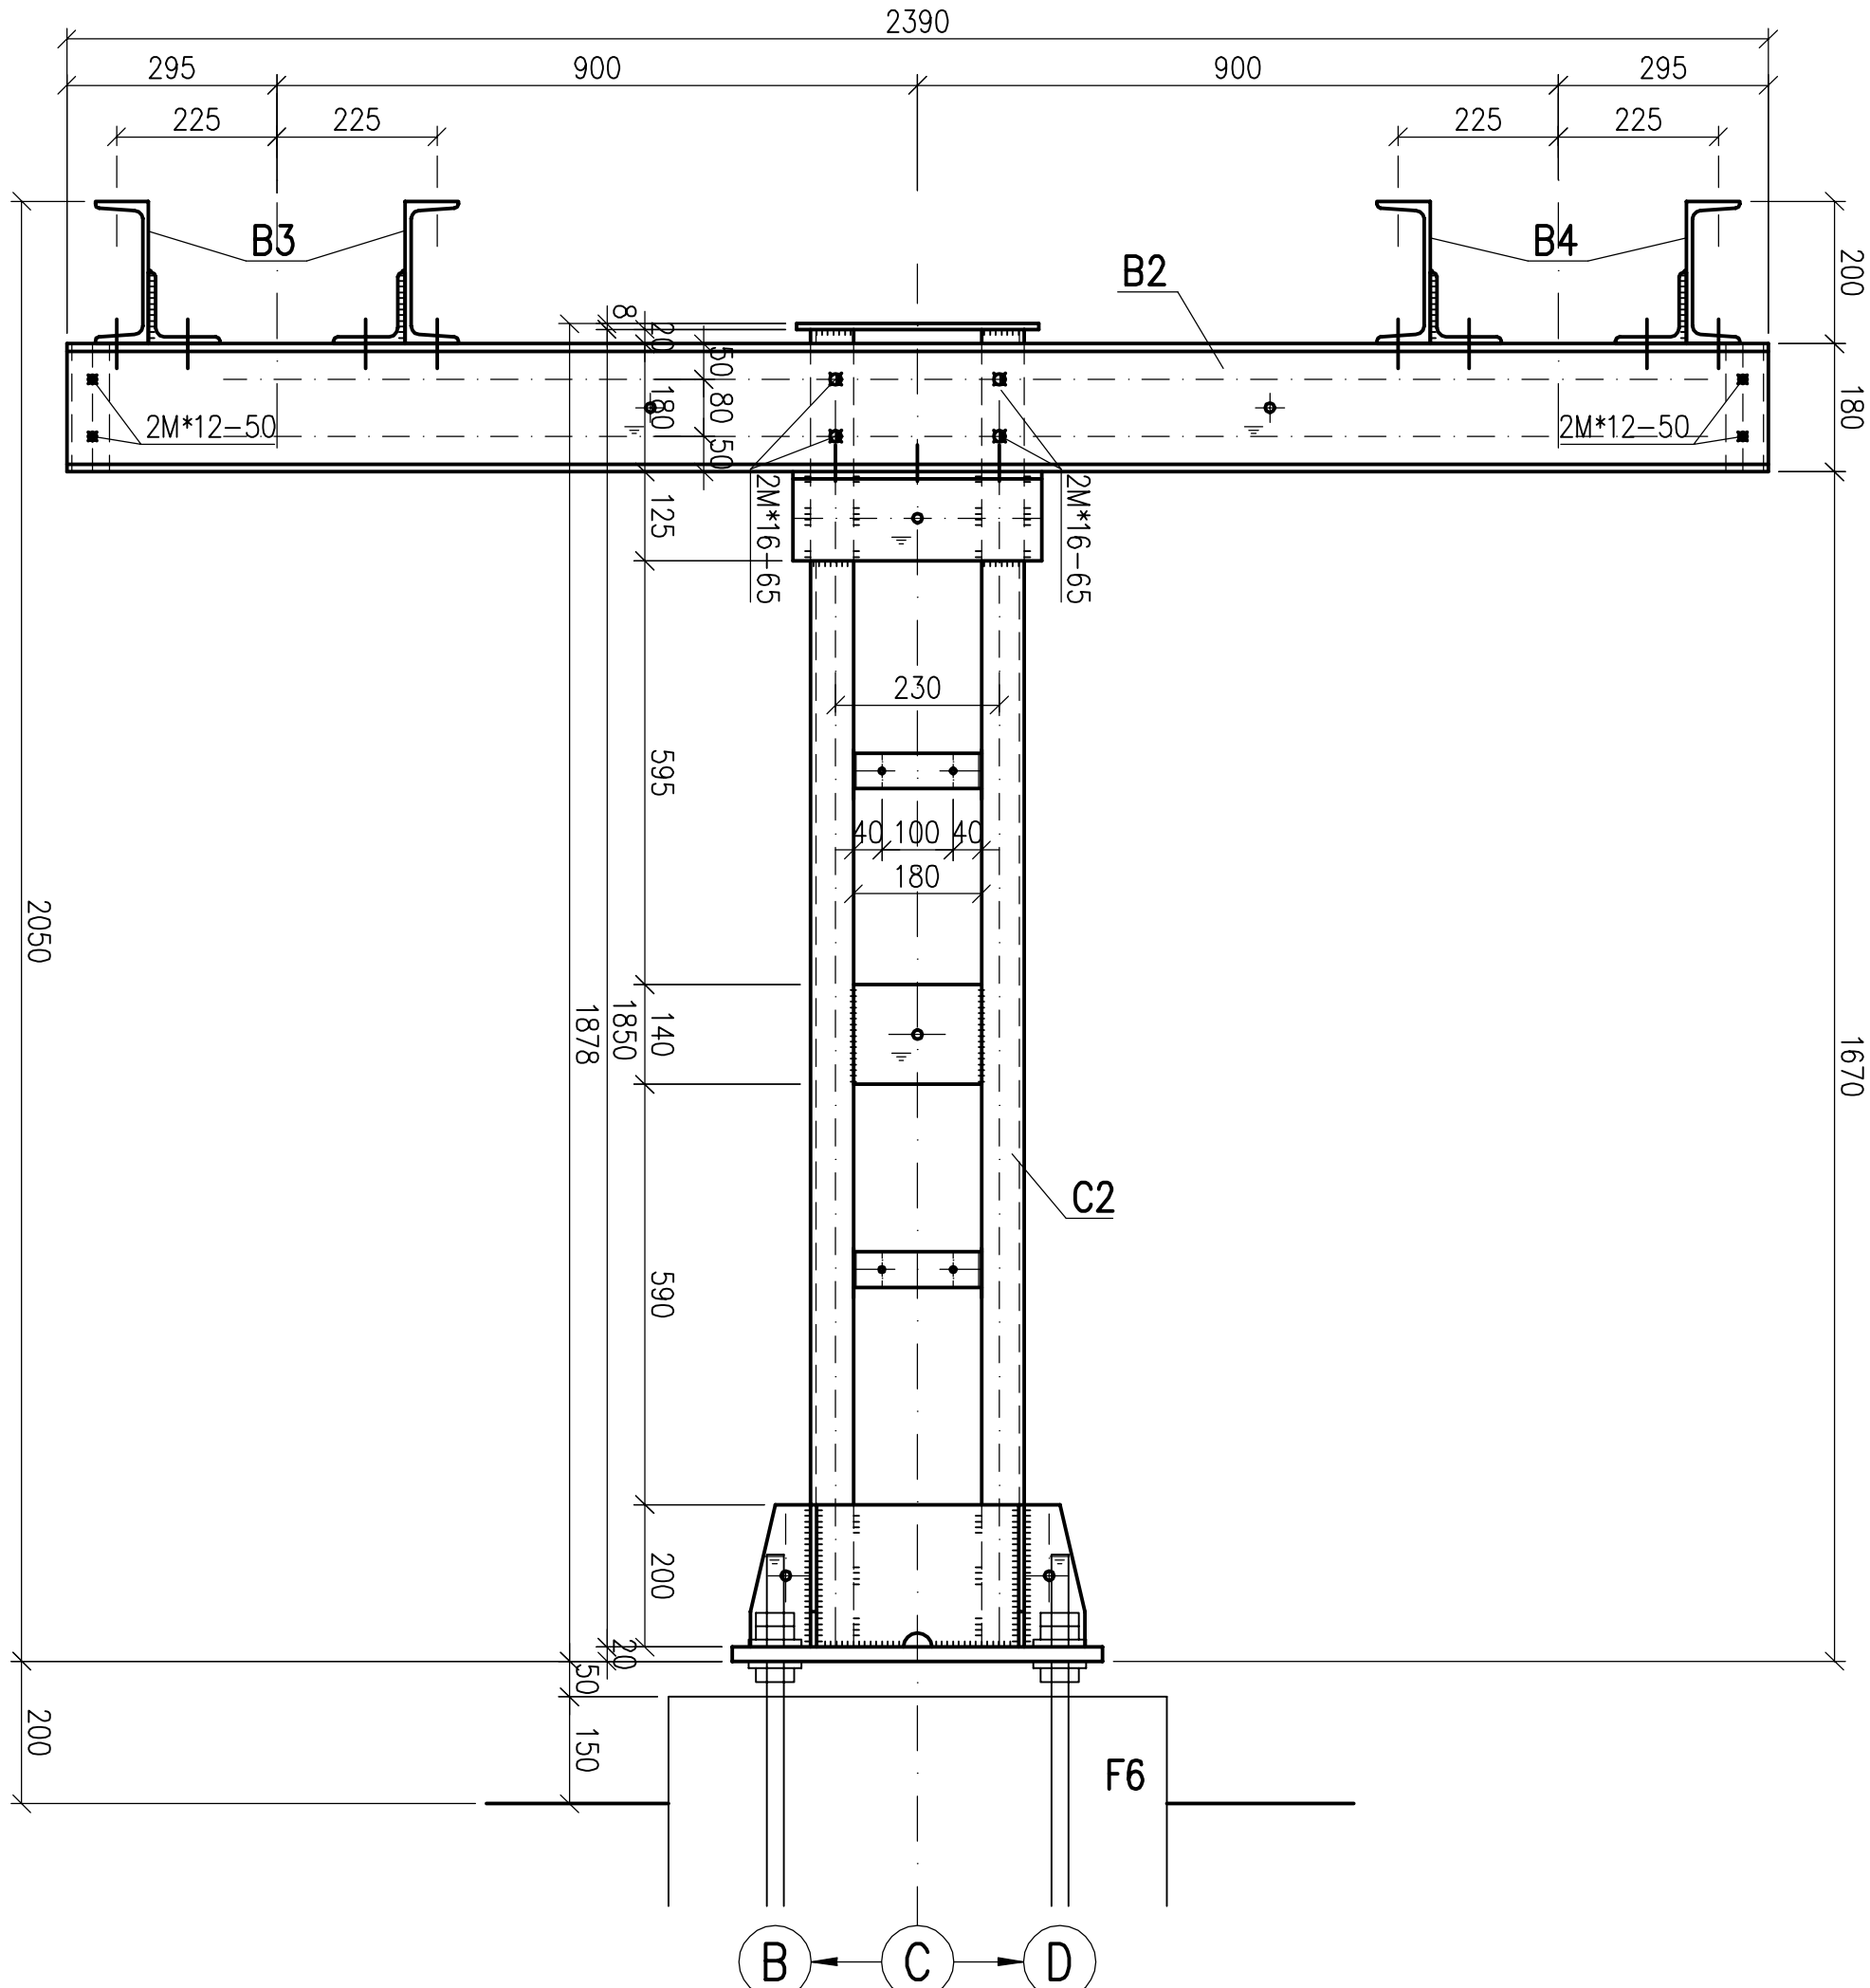

PA3PE3 A - A
SECTION A-A

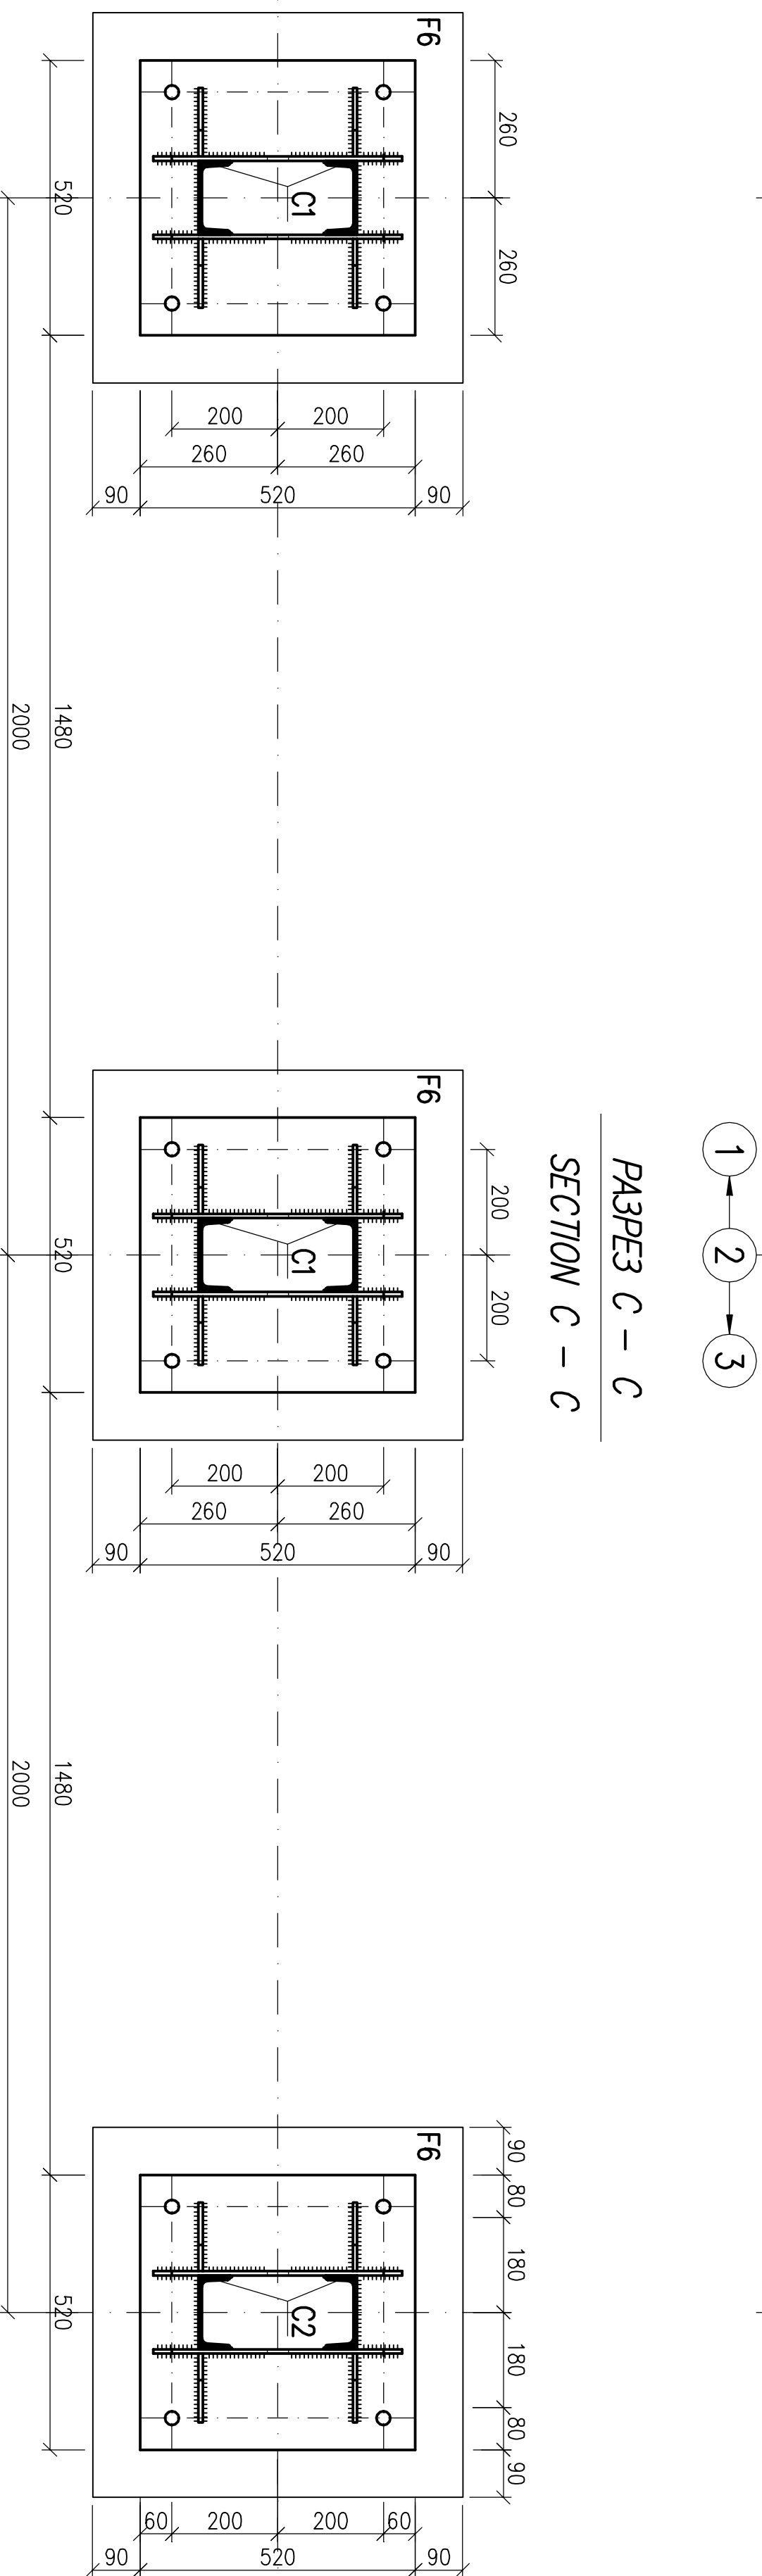

PA3PE3 C - C

SECTION C - C

LEGEND / РЕЧЕНИЦА

✱	bolm / bolt M12	
✱	bolm / bolt M16	
✱	bolm / bolt M20	
✱	bolm / bolt M24	
✱	bolm / bolt M27	
✱ ✱ ✱ ✱	weld assembly / монтажна зварка	

- [illegible]

Notes:

1. Before installing all steel structures should be cleaned of the rust with the help of the special equipment.
2. After the preparation of the structural elements should be galvanized. The weld must be firm in thickness.
3. The steel before zinc-coating.
4. The mass of welded parts to be prepared according to the requirements.
5. For every element should be done – cleaning and hot dip galvanized in bath with thickness of the zinc coating 85 microns.
6. All bolts shall be galvanized.
7. Bolts indicated by index *W* should be assembled with 2 nuts and 2 washers.
8. Bolts indicated by index *W* should be assembled with 2 nuts, 1 washer and 1 inclined washer.
9. Bolts indicated by index *W* should be assembled with 2 nuts and 2 washers.
10. It should be done a full installation in work conditions.
11. Steel structure is mounted on foundation *F*₀, on its orientation is indicated in part "Primary connections".

[illegible]


[illegible]