
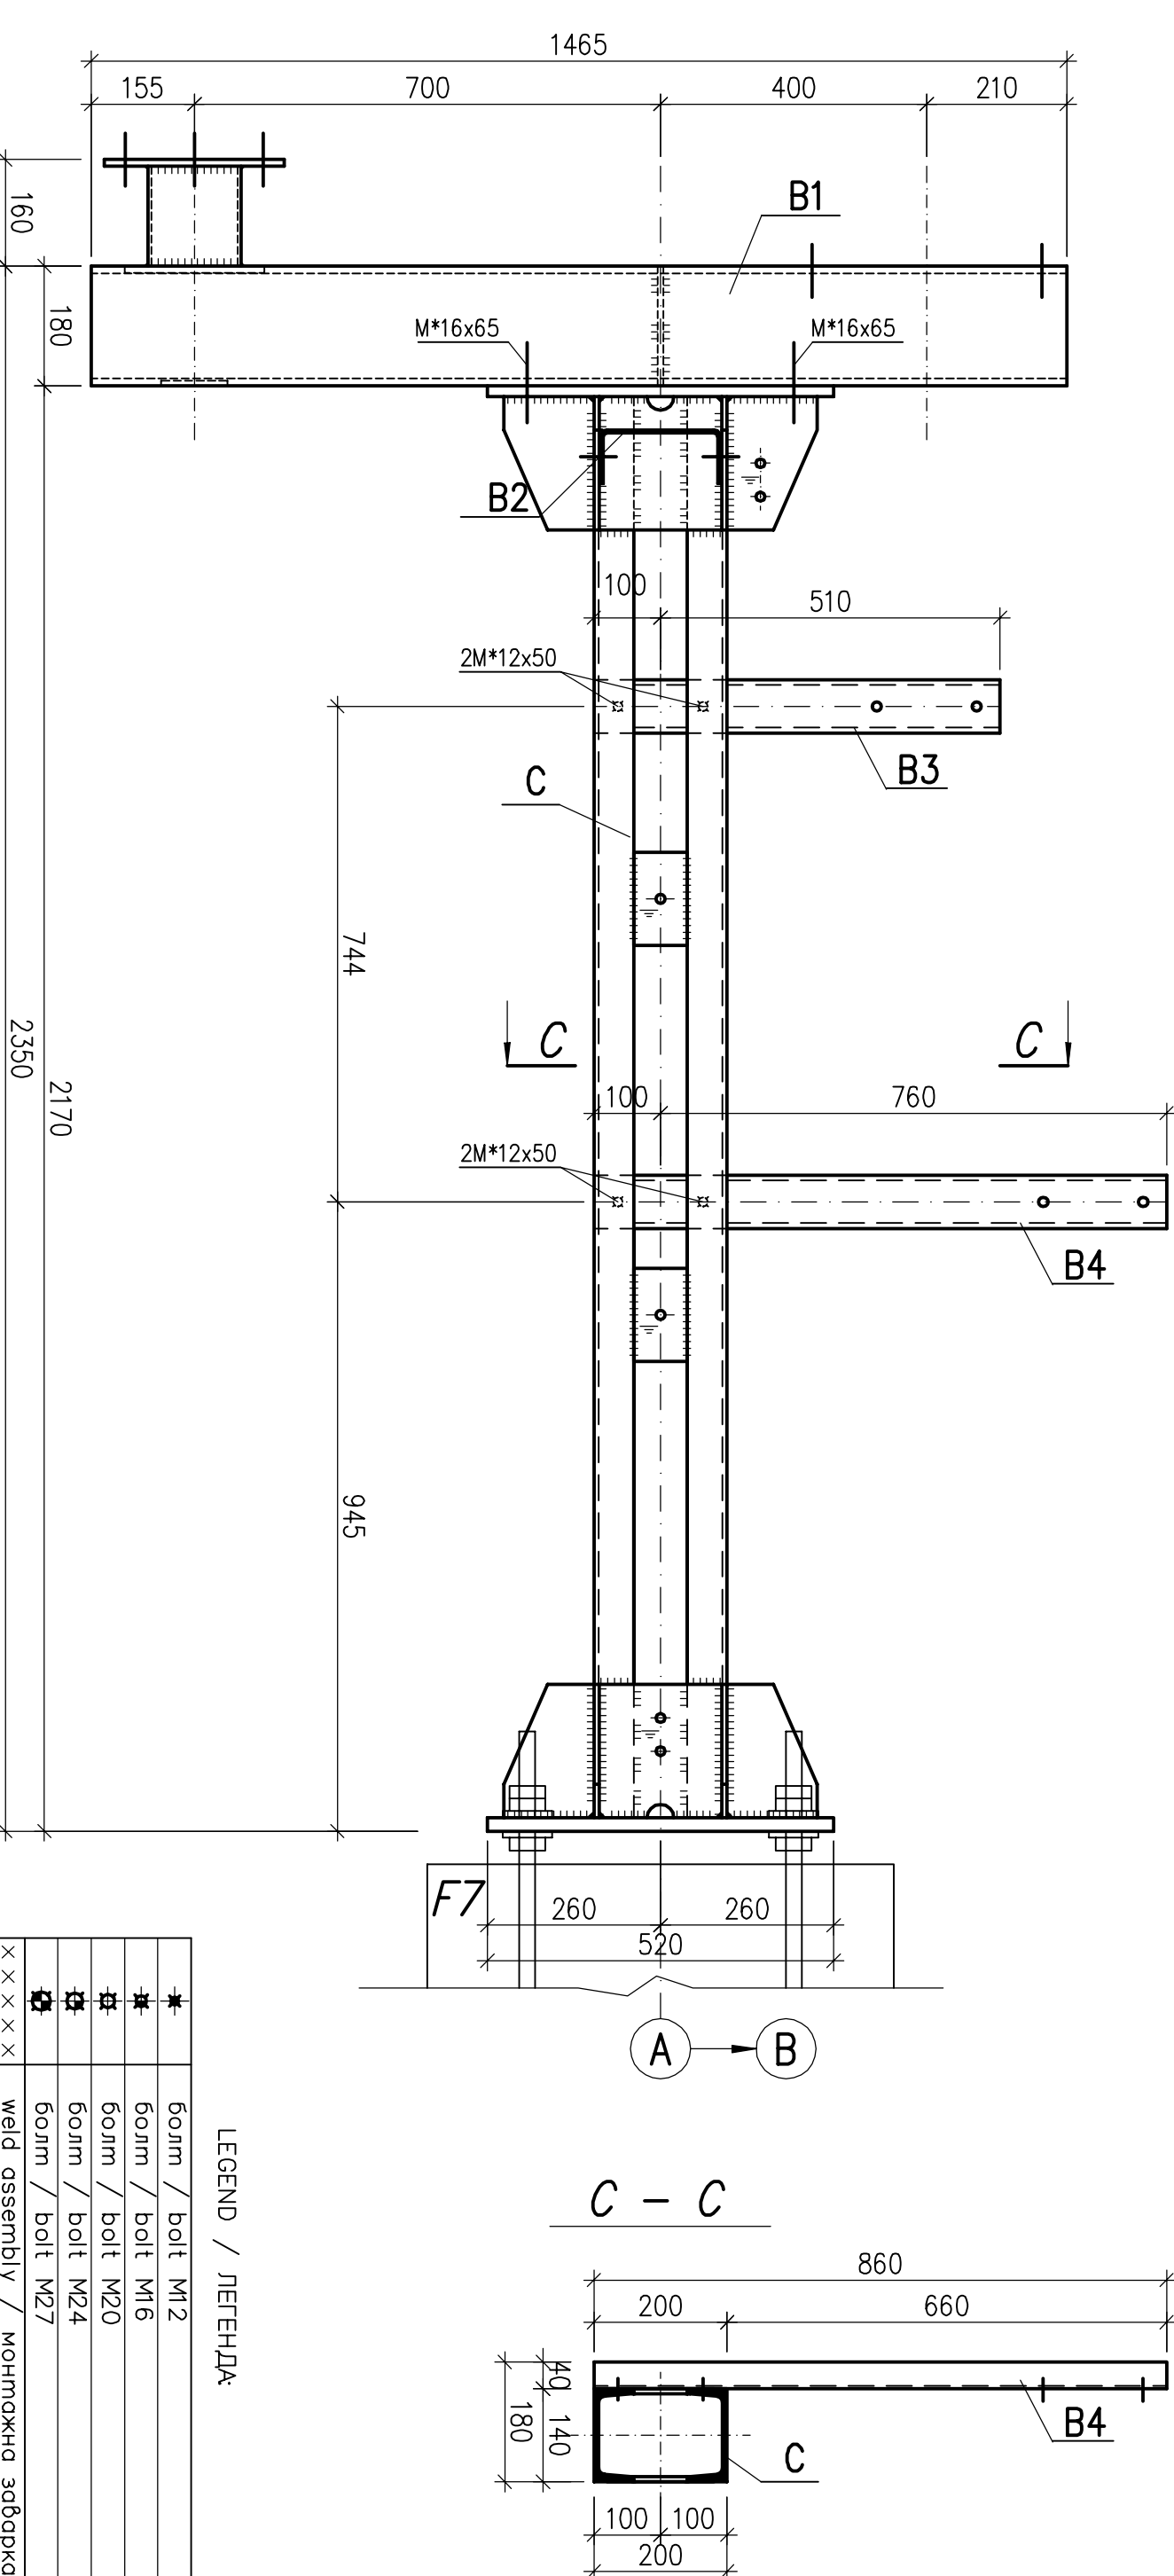
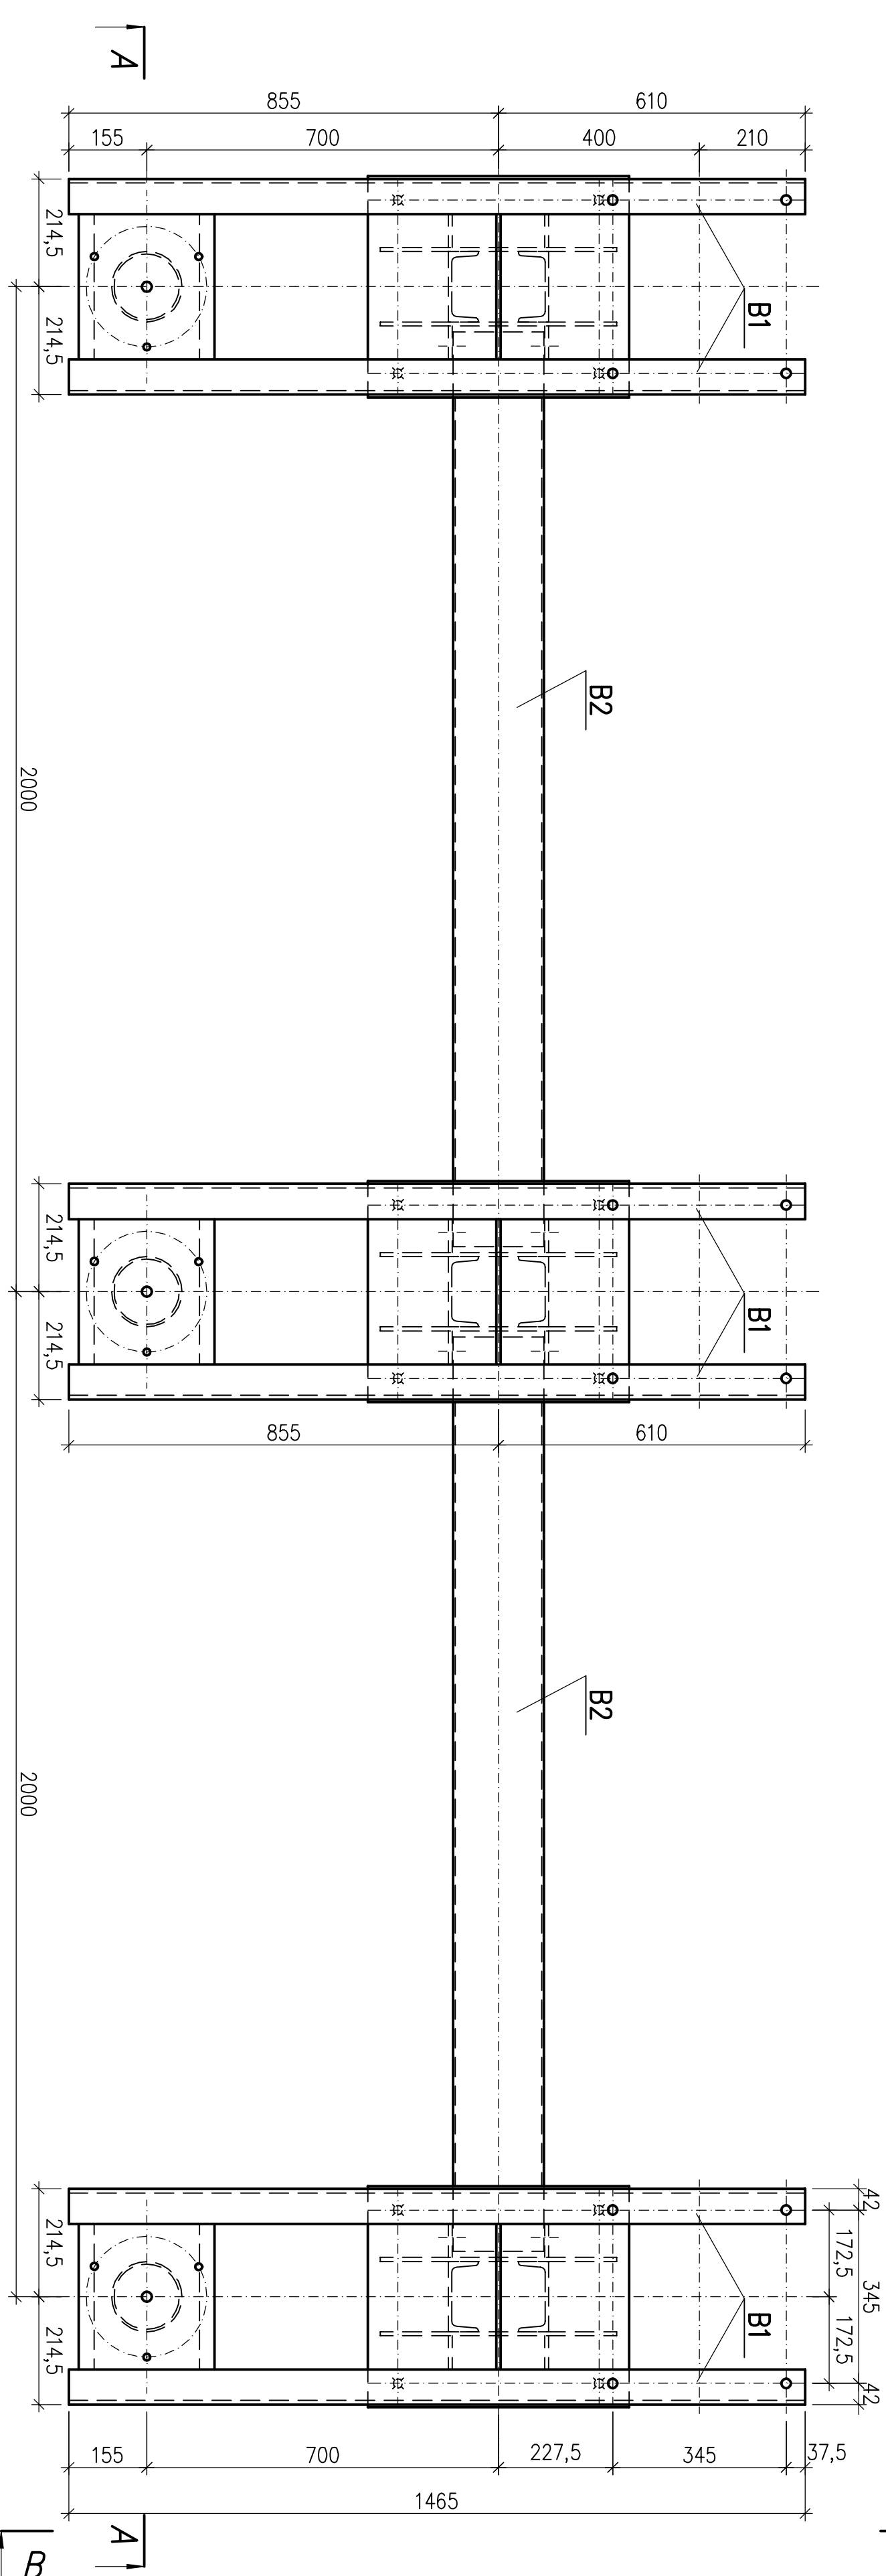
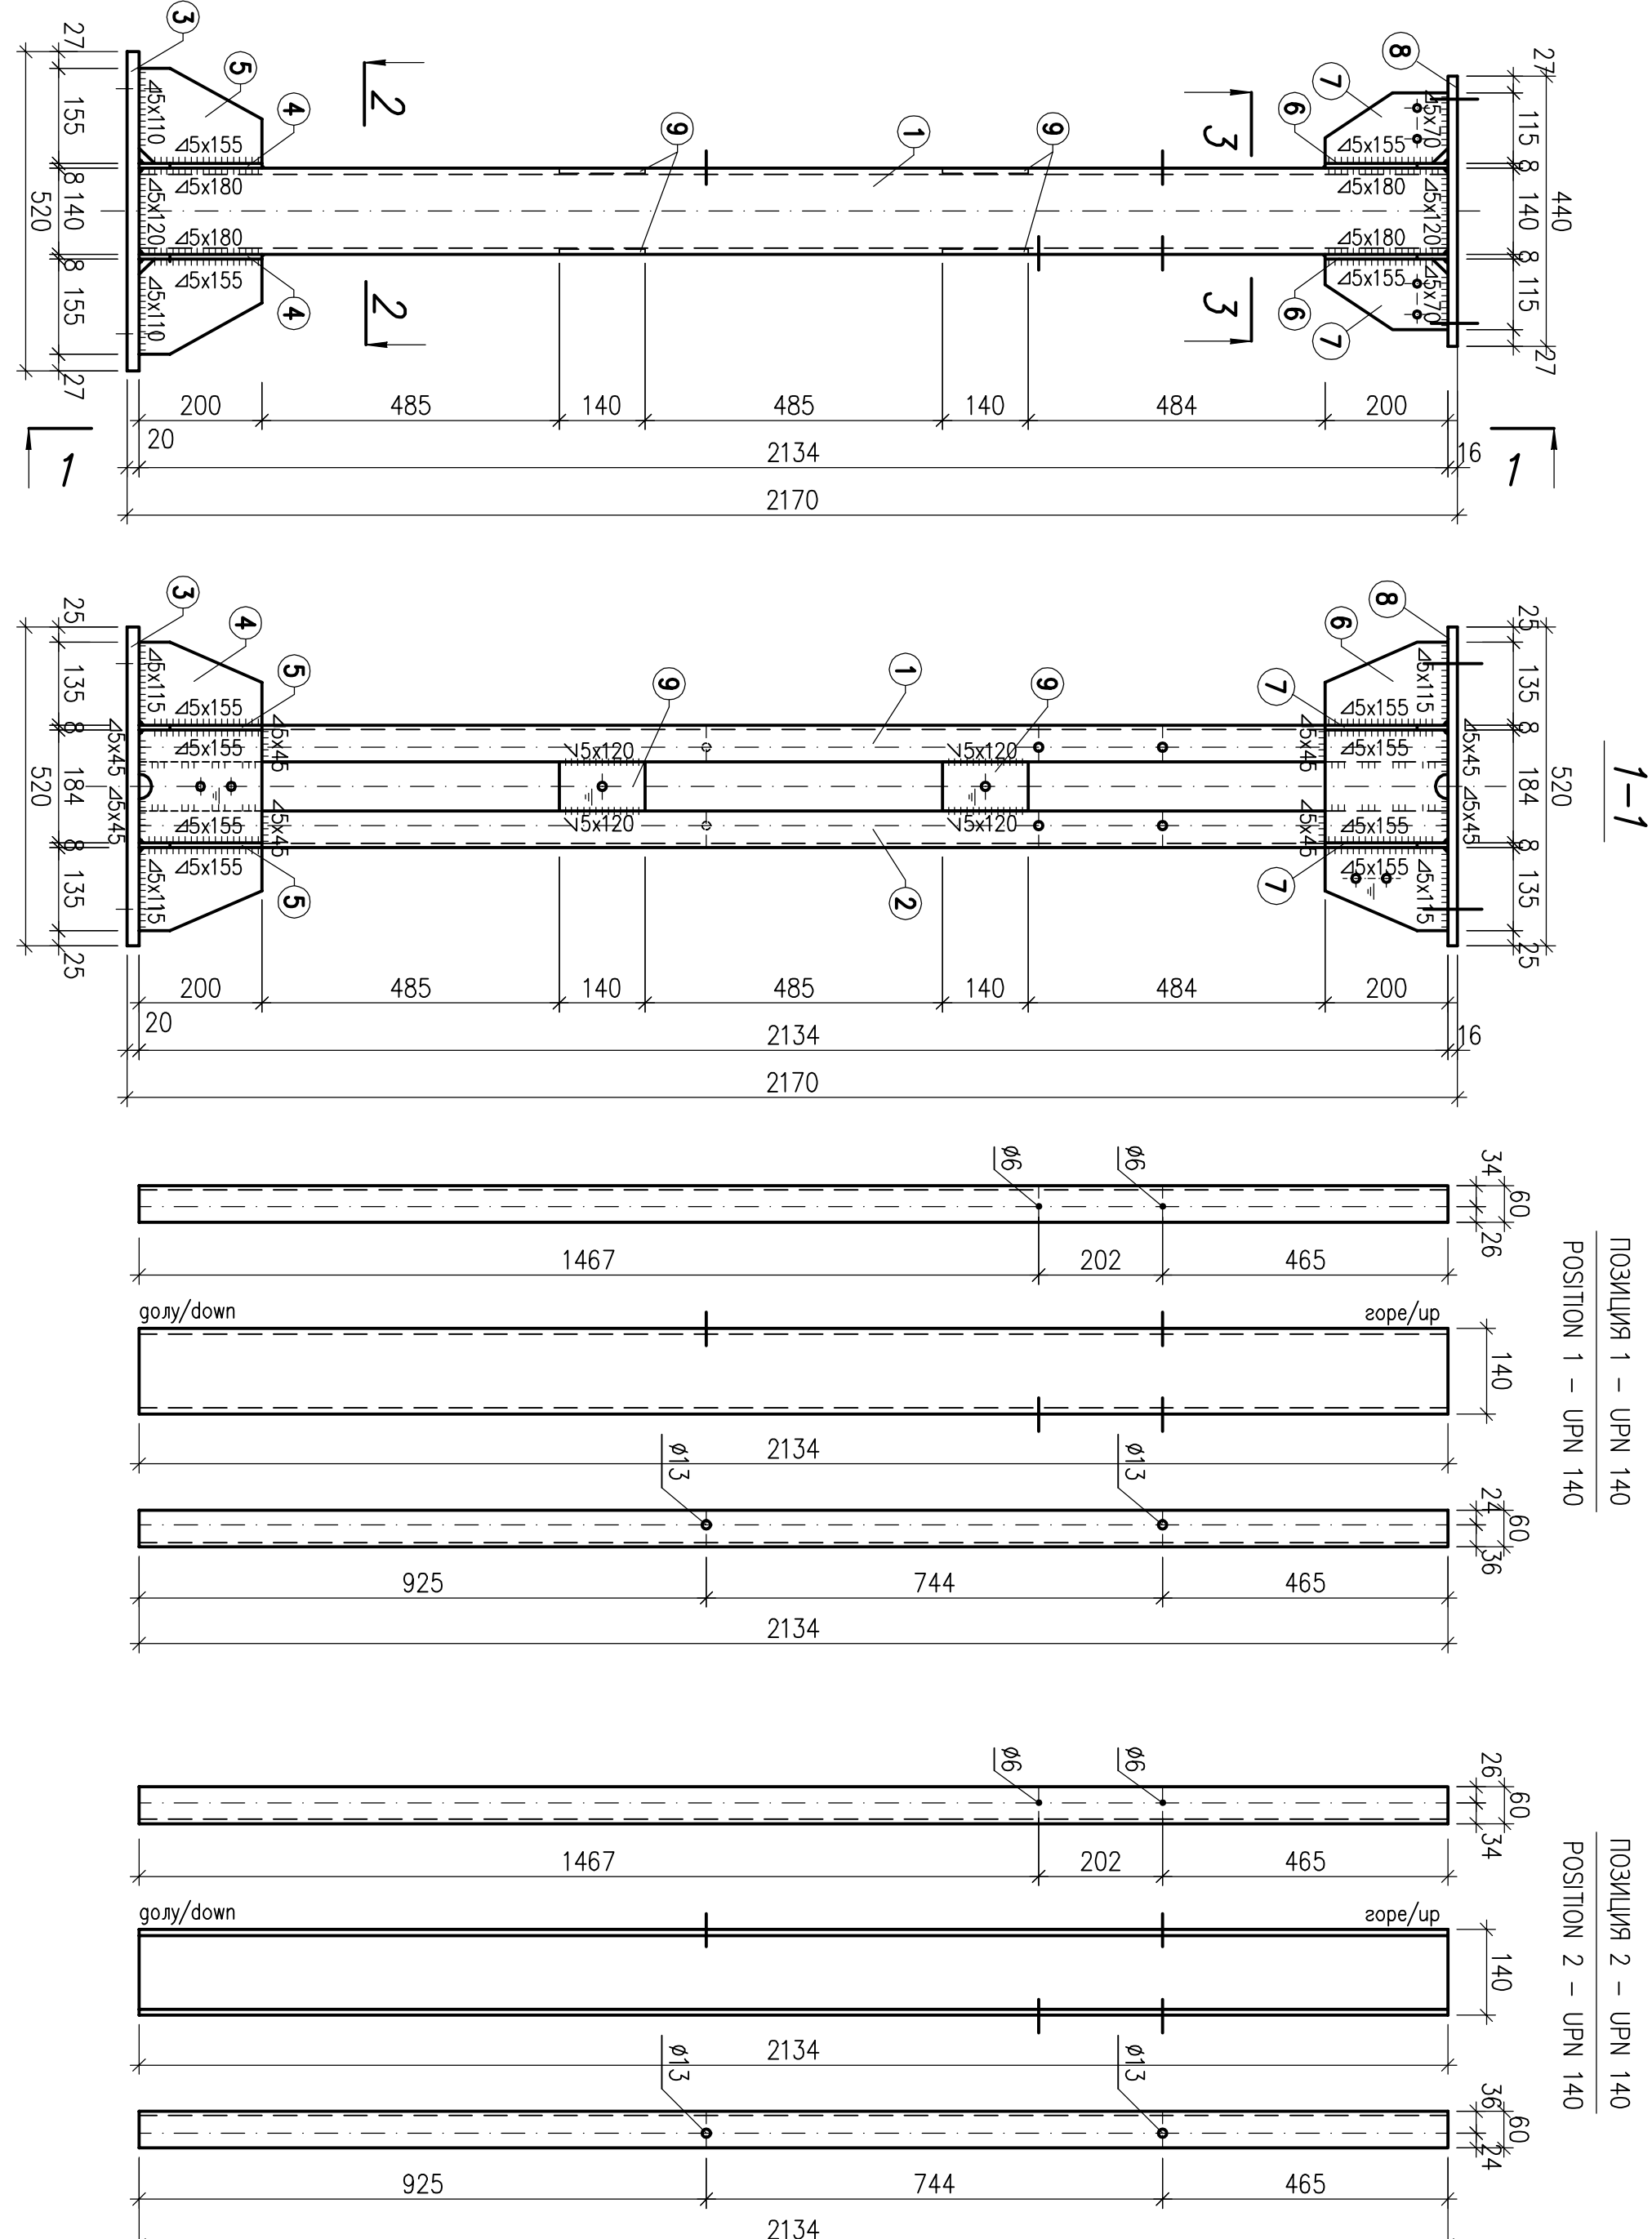


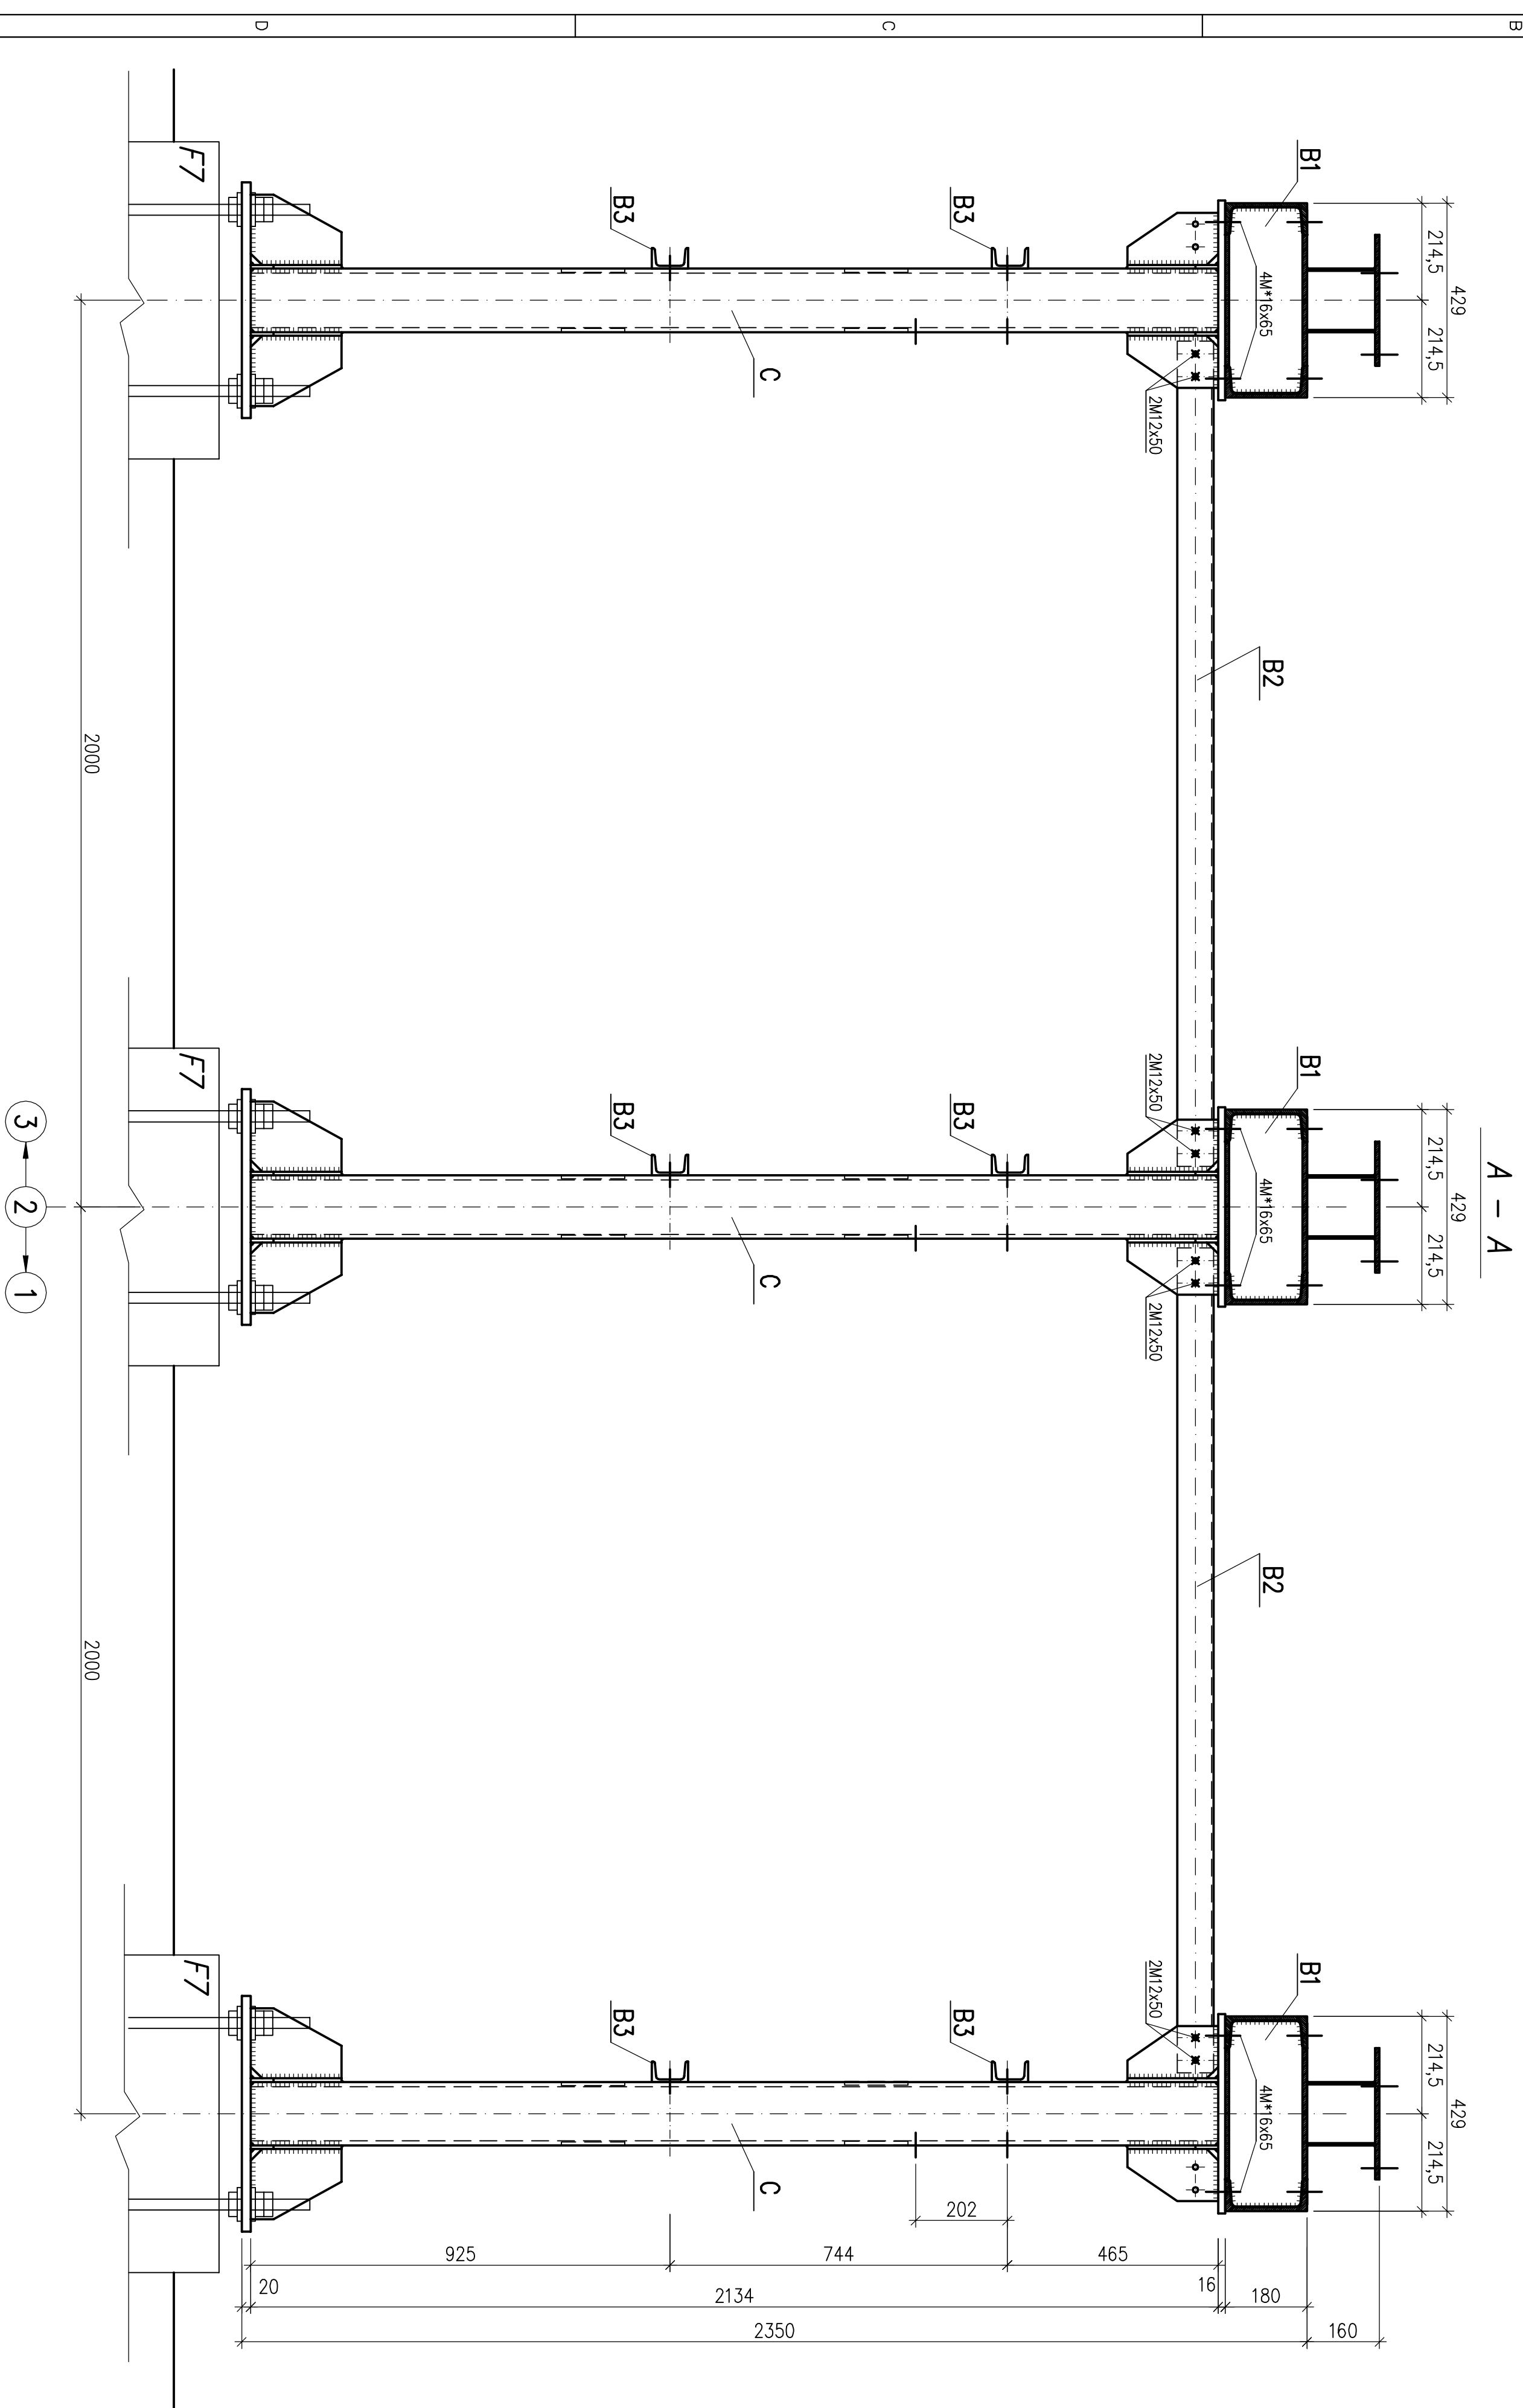

✱	болт / bolt M2
✱	болт / bolt M6
✱	болт / bolt M0
✱	болт / bolt M24
✱	болт / bolt M27
✱ ✱ ✱ ✱ ✱	weld assembly / монтажна заварка
	welding fastener / заво̀ска заварка

[illegible][illegible]

ГРЕЛА/BEAM-B1

4-4

5-5


ПОСЛУЖИЕ 10 - ИРН 180
POSITION 10 - ИРН 180

ПОСЛУЖИЕ 11 - ИРН 180
POSITION 11 - ИРН 180

ПОСЛУЖИЕ 12 - φ 10
POSITION 12 - φ 10

ПОСЛУЖИЕ 14 - φ 10
POSITION 14 - φ 10

ПОСЛУЖИЕ 16 - φ 10
POSITION 16 - φ 10

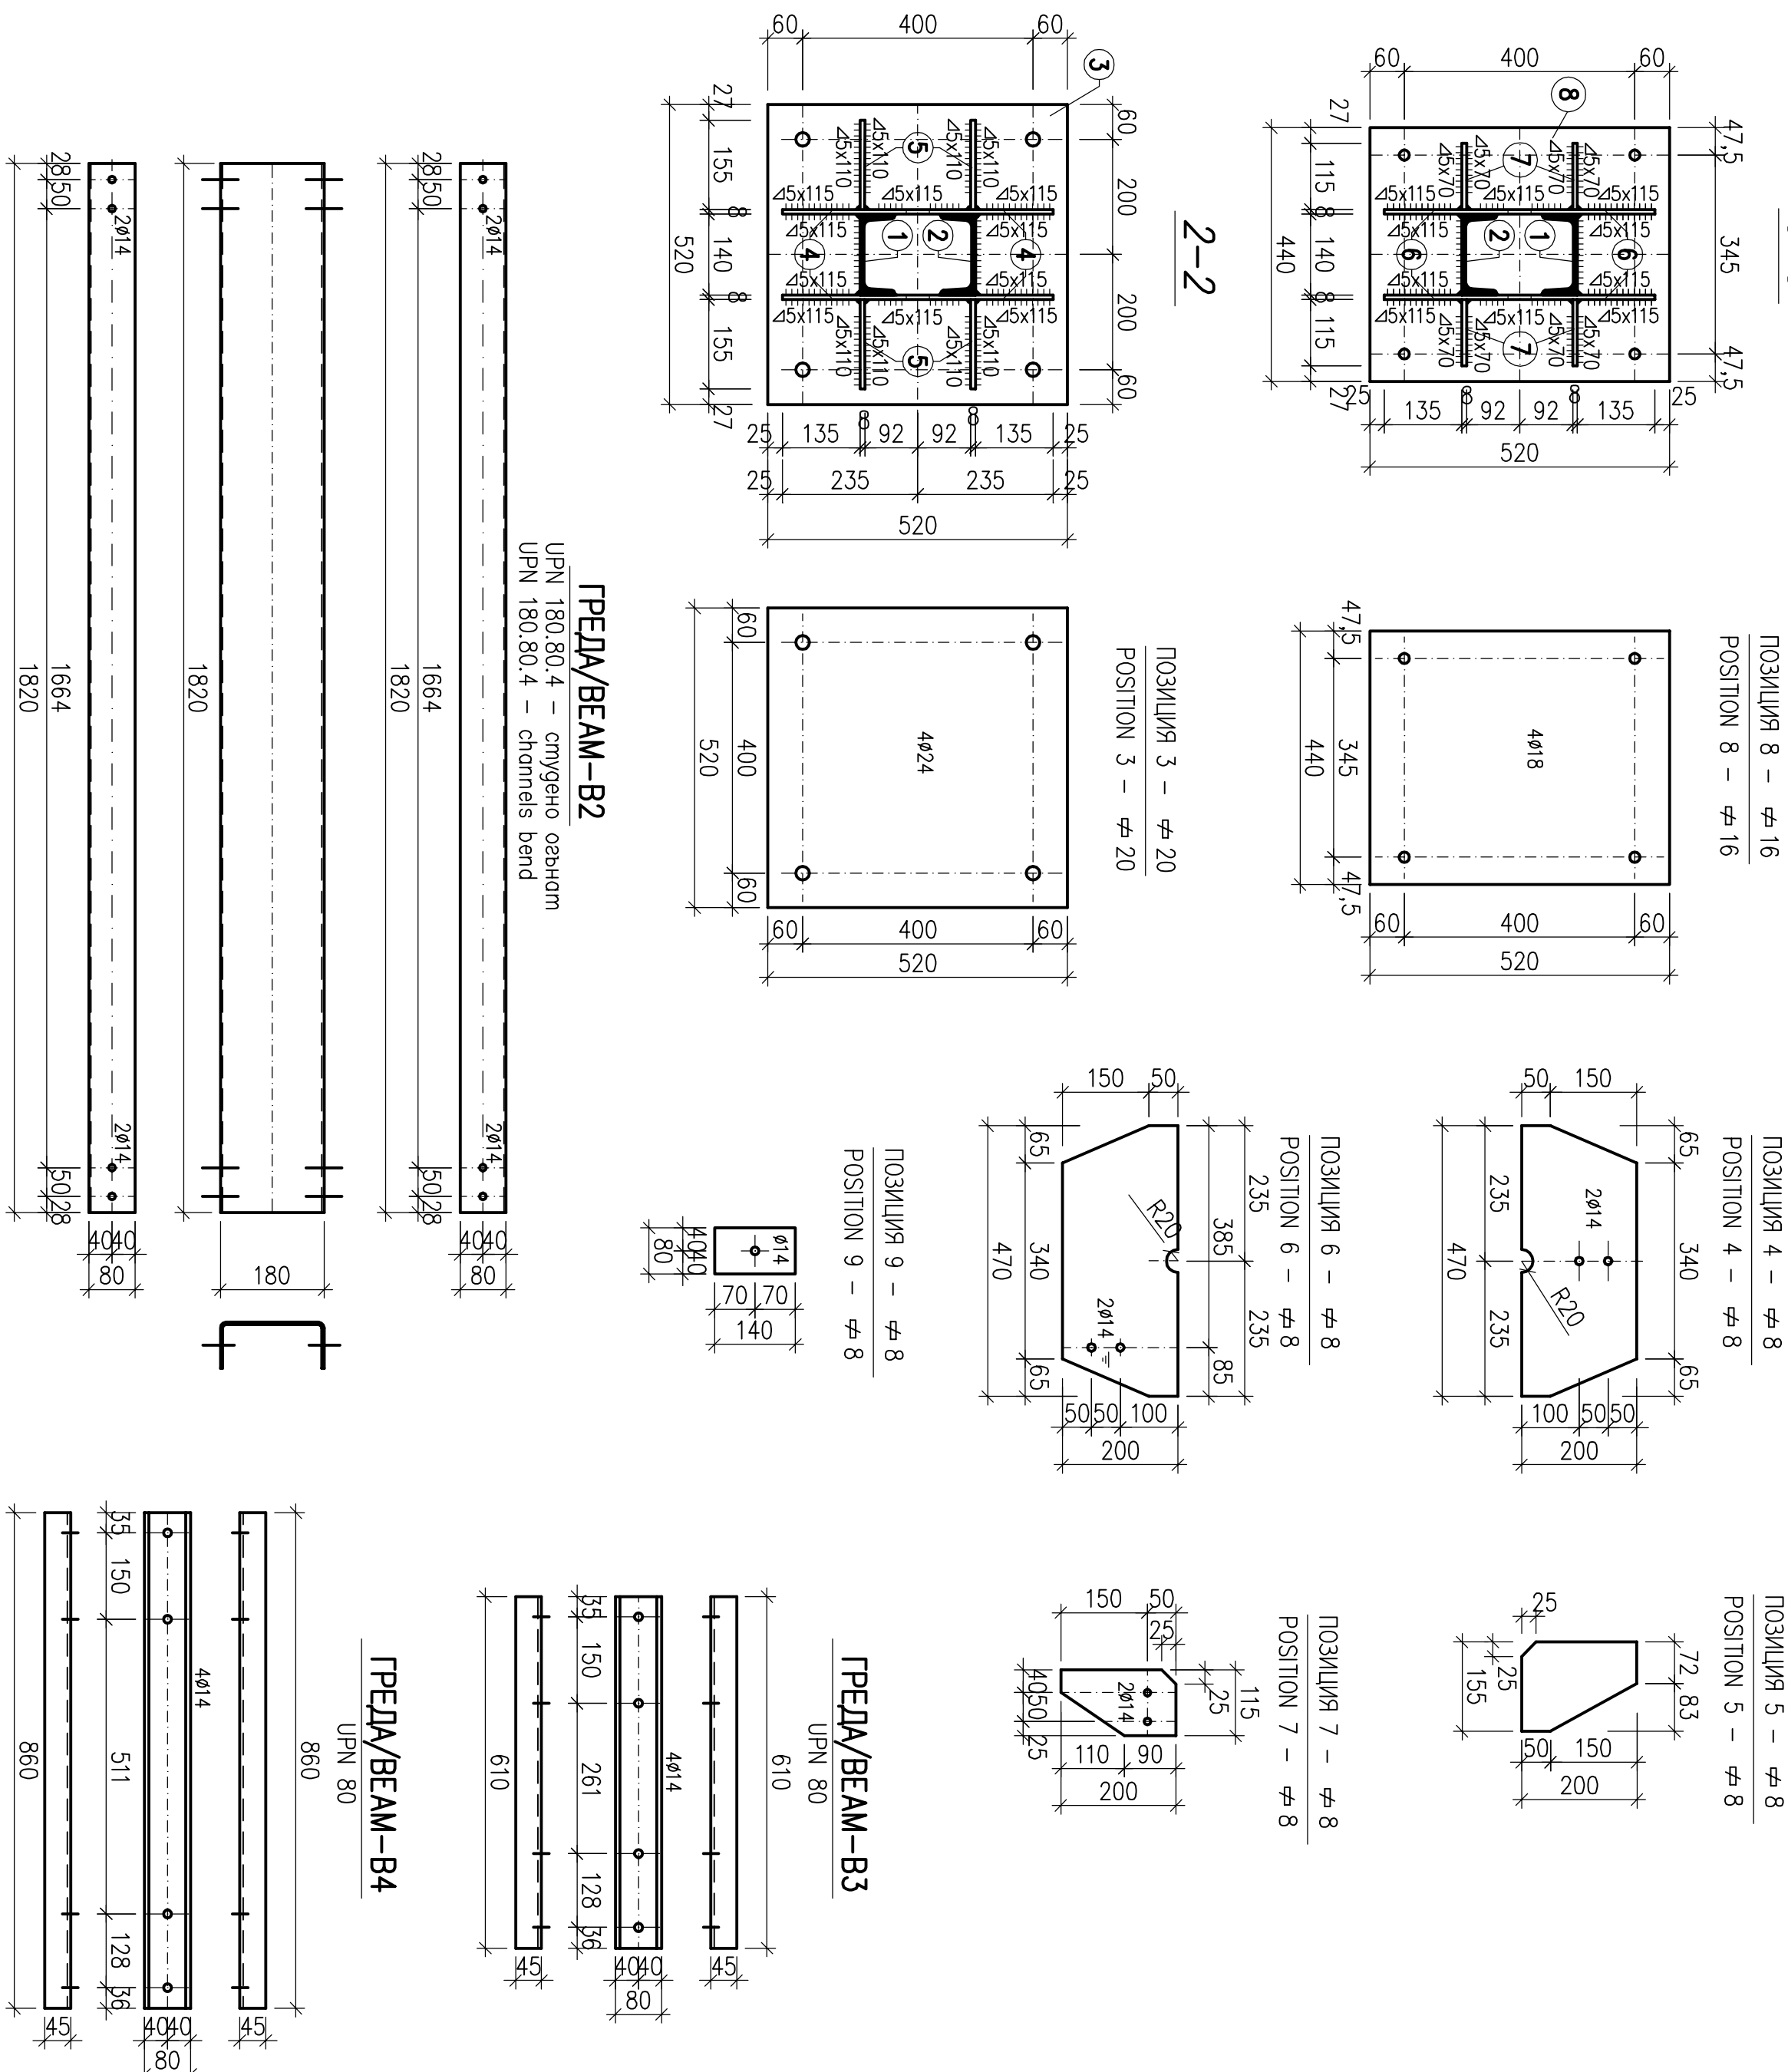[illegible][illegible]