



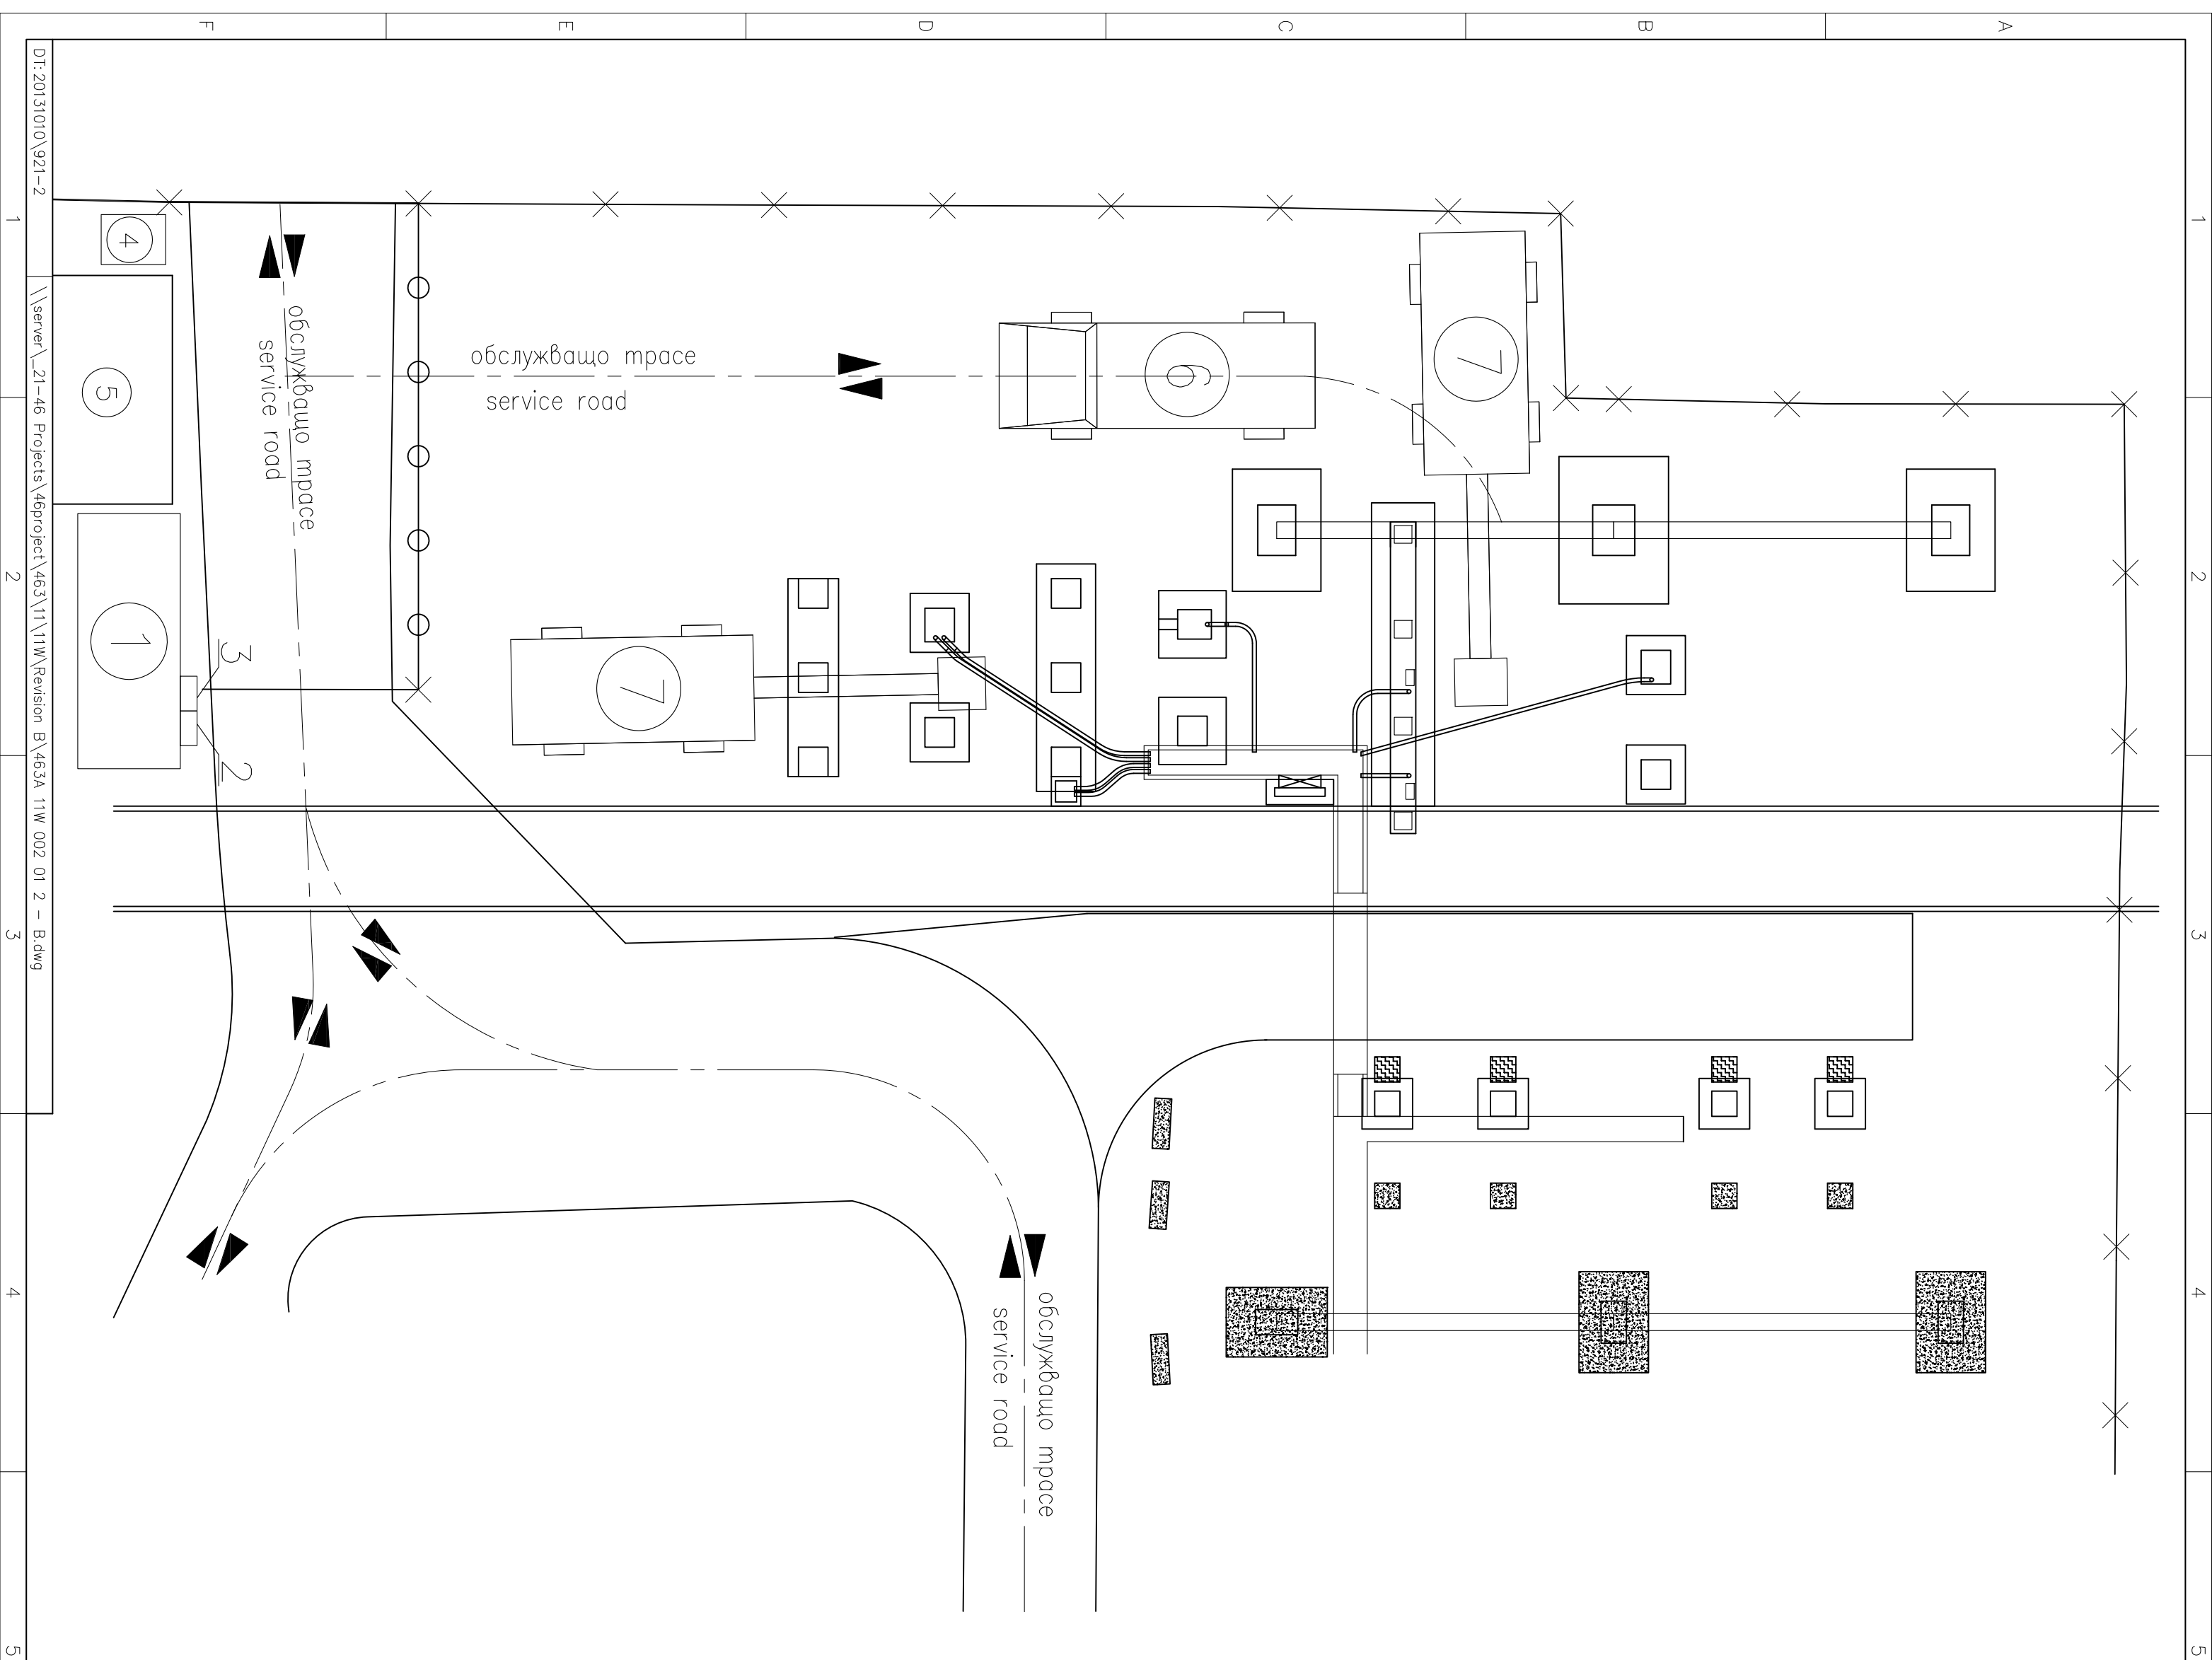

ВРЕМЕННО СТРОИТЕЛЬСТВО – ЛЕГЕНДА
TEMPORARY CONSTRUCTION – LEGEND

- ① Фургон — 1 броя за съблекални на работниците с аптечка за първа медицинска помощ на посрадагали при извършване на СМР
- ② Табло за захранване на фургона
Distribution board for electrical power supply of the mobile van
- ③ Противопожарно табло
Place for fire protection equipment
- ④ Контейнер за строителни отпазци
Container for building waste
- ⑤ Открит склад за строителни материали, за предмонтажна обработка на метални конструкции, оборудване и за сгарване на строителни машини
Outdoor storage of building materials for preliminary processing of steel structures, equipment and for parking of construction machinery
- ⑥ Самосвал
Tipper
- ⑦ Базер
Excavator

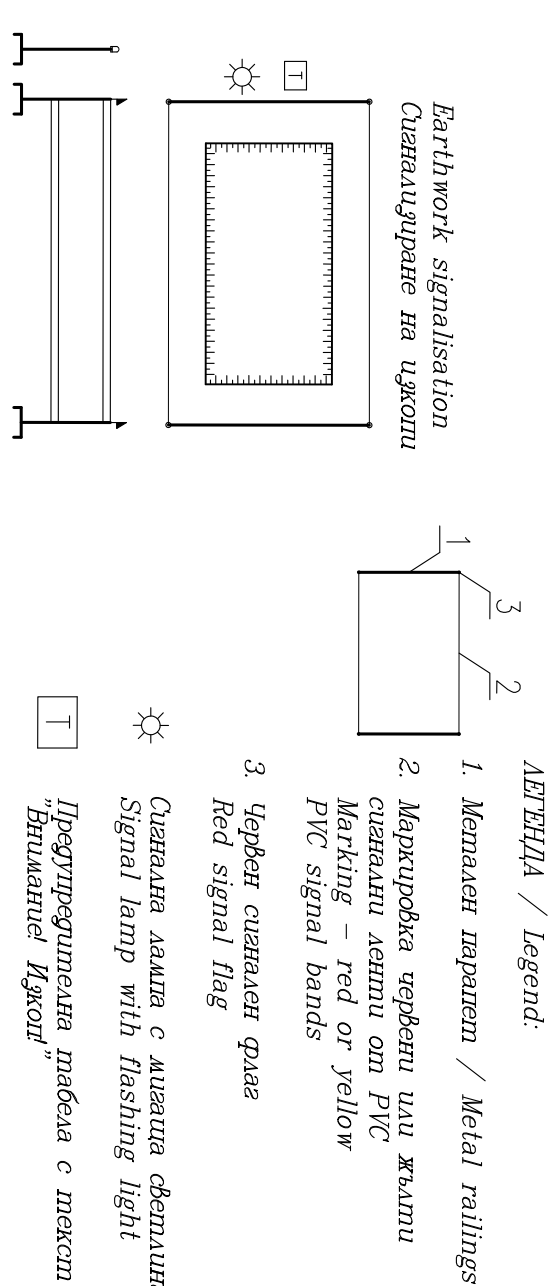


1. Където не е възможно да се използва бастер, изкопите да се направят по "ръчен способ", с кирки и лопати.

1. In the areas where the excavator can't operate, to be used wheelbarrows, shovels and pickaxe for preparation of pits.


Project Manager: -	Part: 1		

No.	002
Date	26.02.2013
Drawn	Илиев
Designed	Пондров
Approved	Тодоров
Format	A2
Project Name	План за безопасност и здравје
Phase	Work safety program
Part	Work safety program
Sheet	1
Revision	1
Remarks	
